


Project
TRAINING AND EXAM ROOM

Ministry of Social Development
AMMAN-JORDAN

DETAILED DRAWINGS

Date
DECEMBER 2025

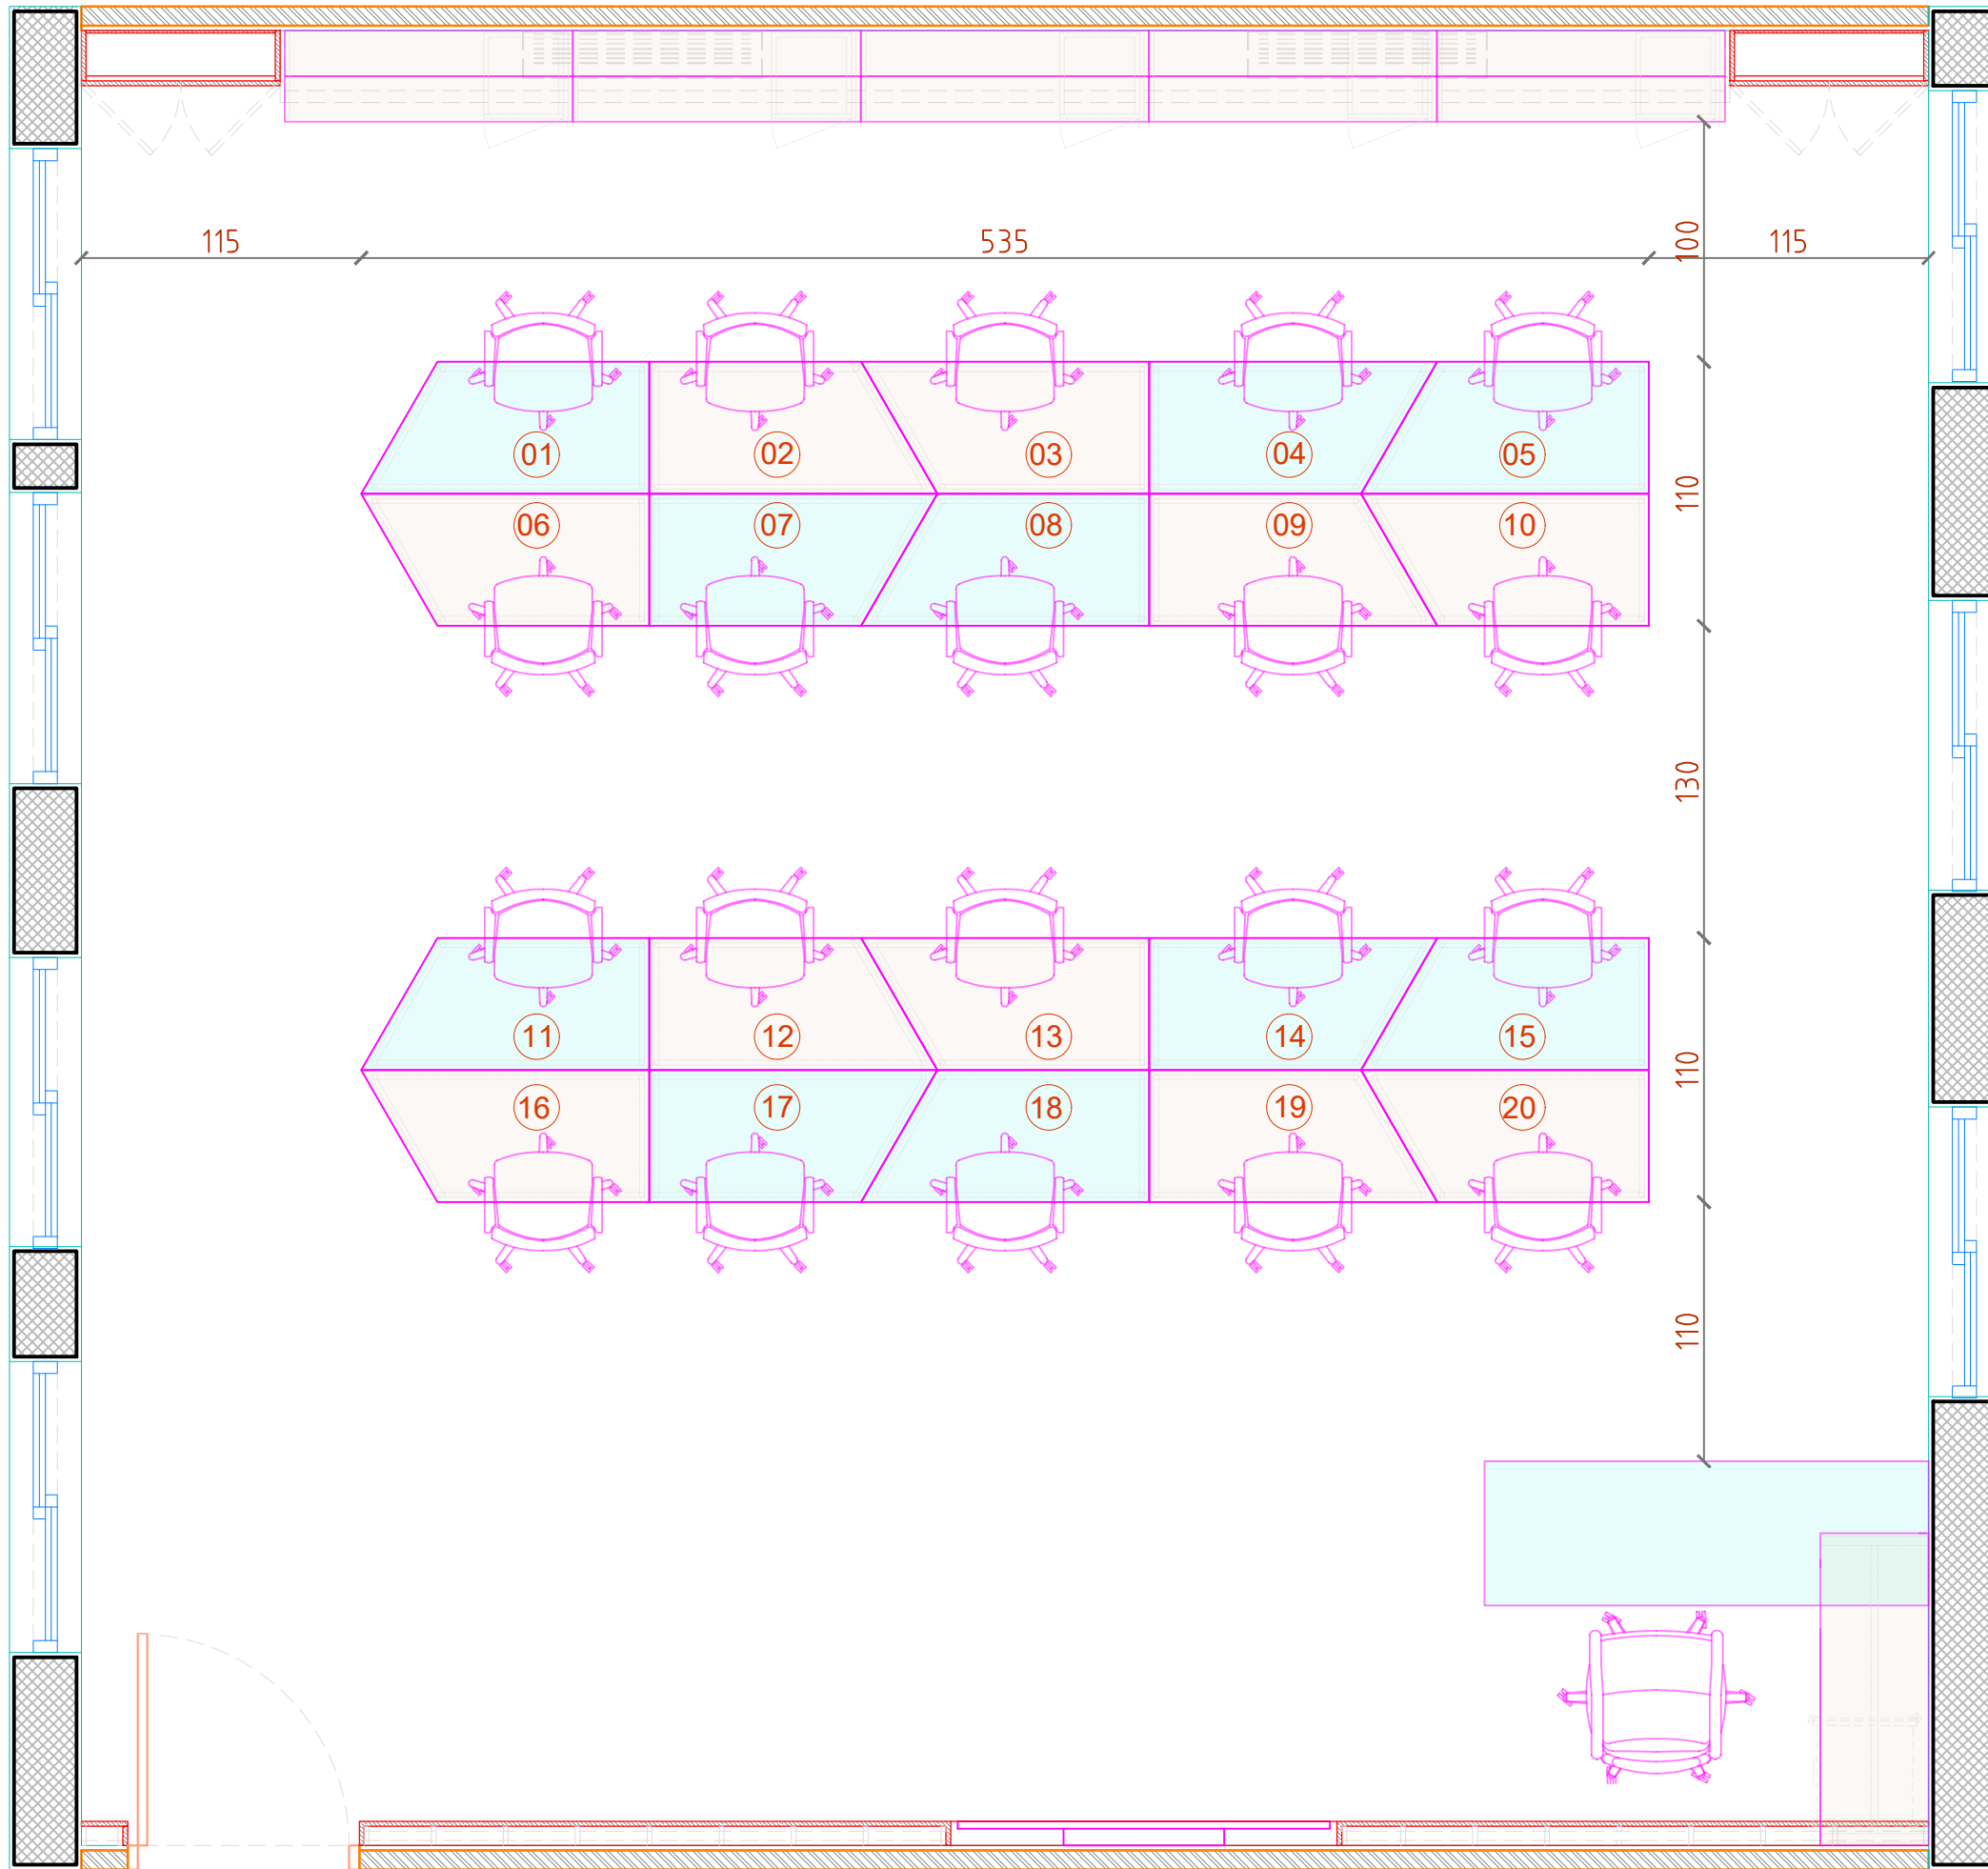

GENERAL NOTES

- 1 All dimensions are in centimeters unless otherwise noted.
- 2 Contractor shall verify all dimensions and site conditions prior to execution.
- 3 Furniture layout is based on approved architectural dimensions.
- 4 Maintain clear circulation paths as indicated on the drawing.
- 5 Final positioning of furniture shall be coordinated with electrical floor boxes and data points.
- 6 Ensure adequate clearance between desks as per project requirements.
- 7 Do not block doors, windows, AC units, or emergency exits with furniture.
- 8 Any modification in layout shall require prior approval from the supervising authority.
- 9 Furniture types and quantities shall comply with approved schedules and specifications.
- 10 All furniture shall be installed level, stable, and free from defects prior to handover.

Clients

MINISTRY OF
SOCIAL
DEVELOPMENT

Project

TRAINING &
EXAM ROOM
AMMAN - JORDAN

Consultant

Drawing Title

LAYOUT C
FURNITURE PLAN
TRAINING ROOM

Date

DECEMBER 2025

Designed By

Drawn By

Checked By


Scale

1:30

Page

20-01

A3

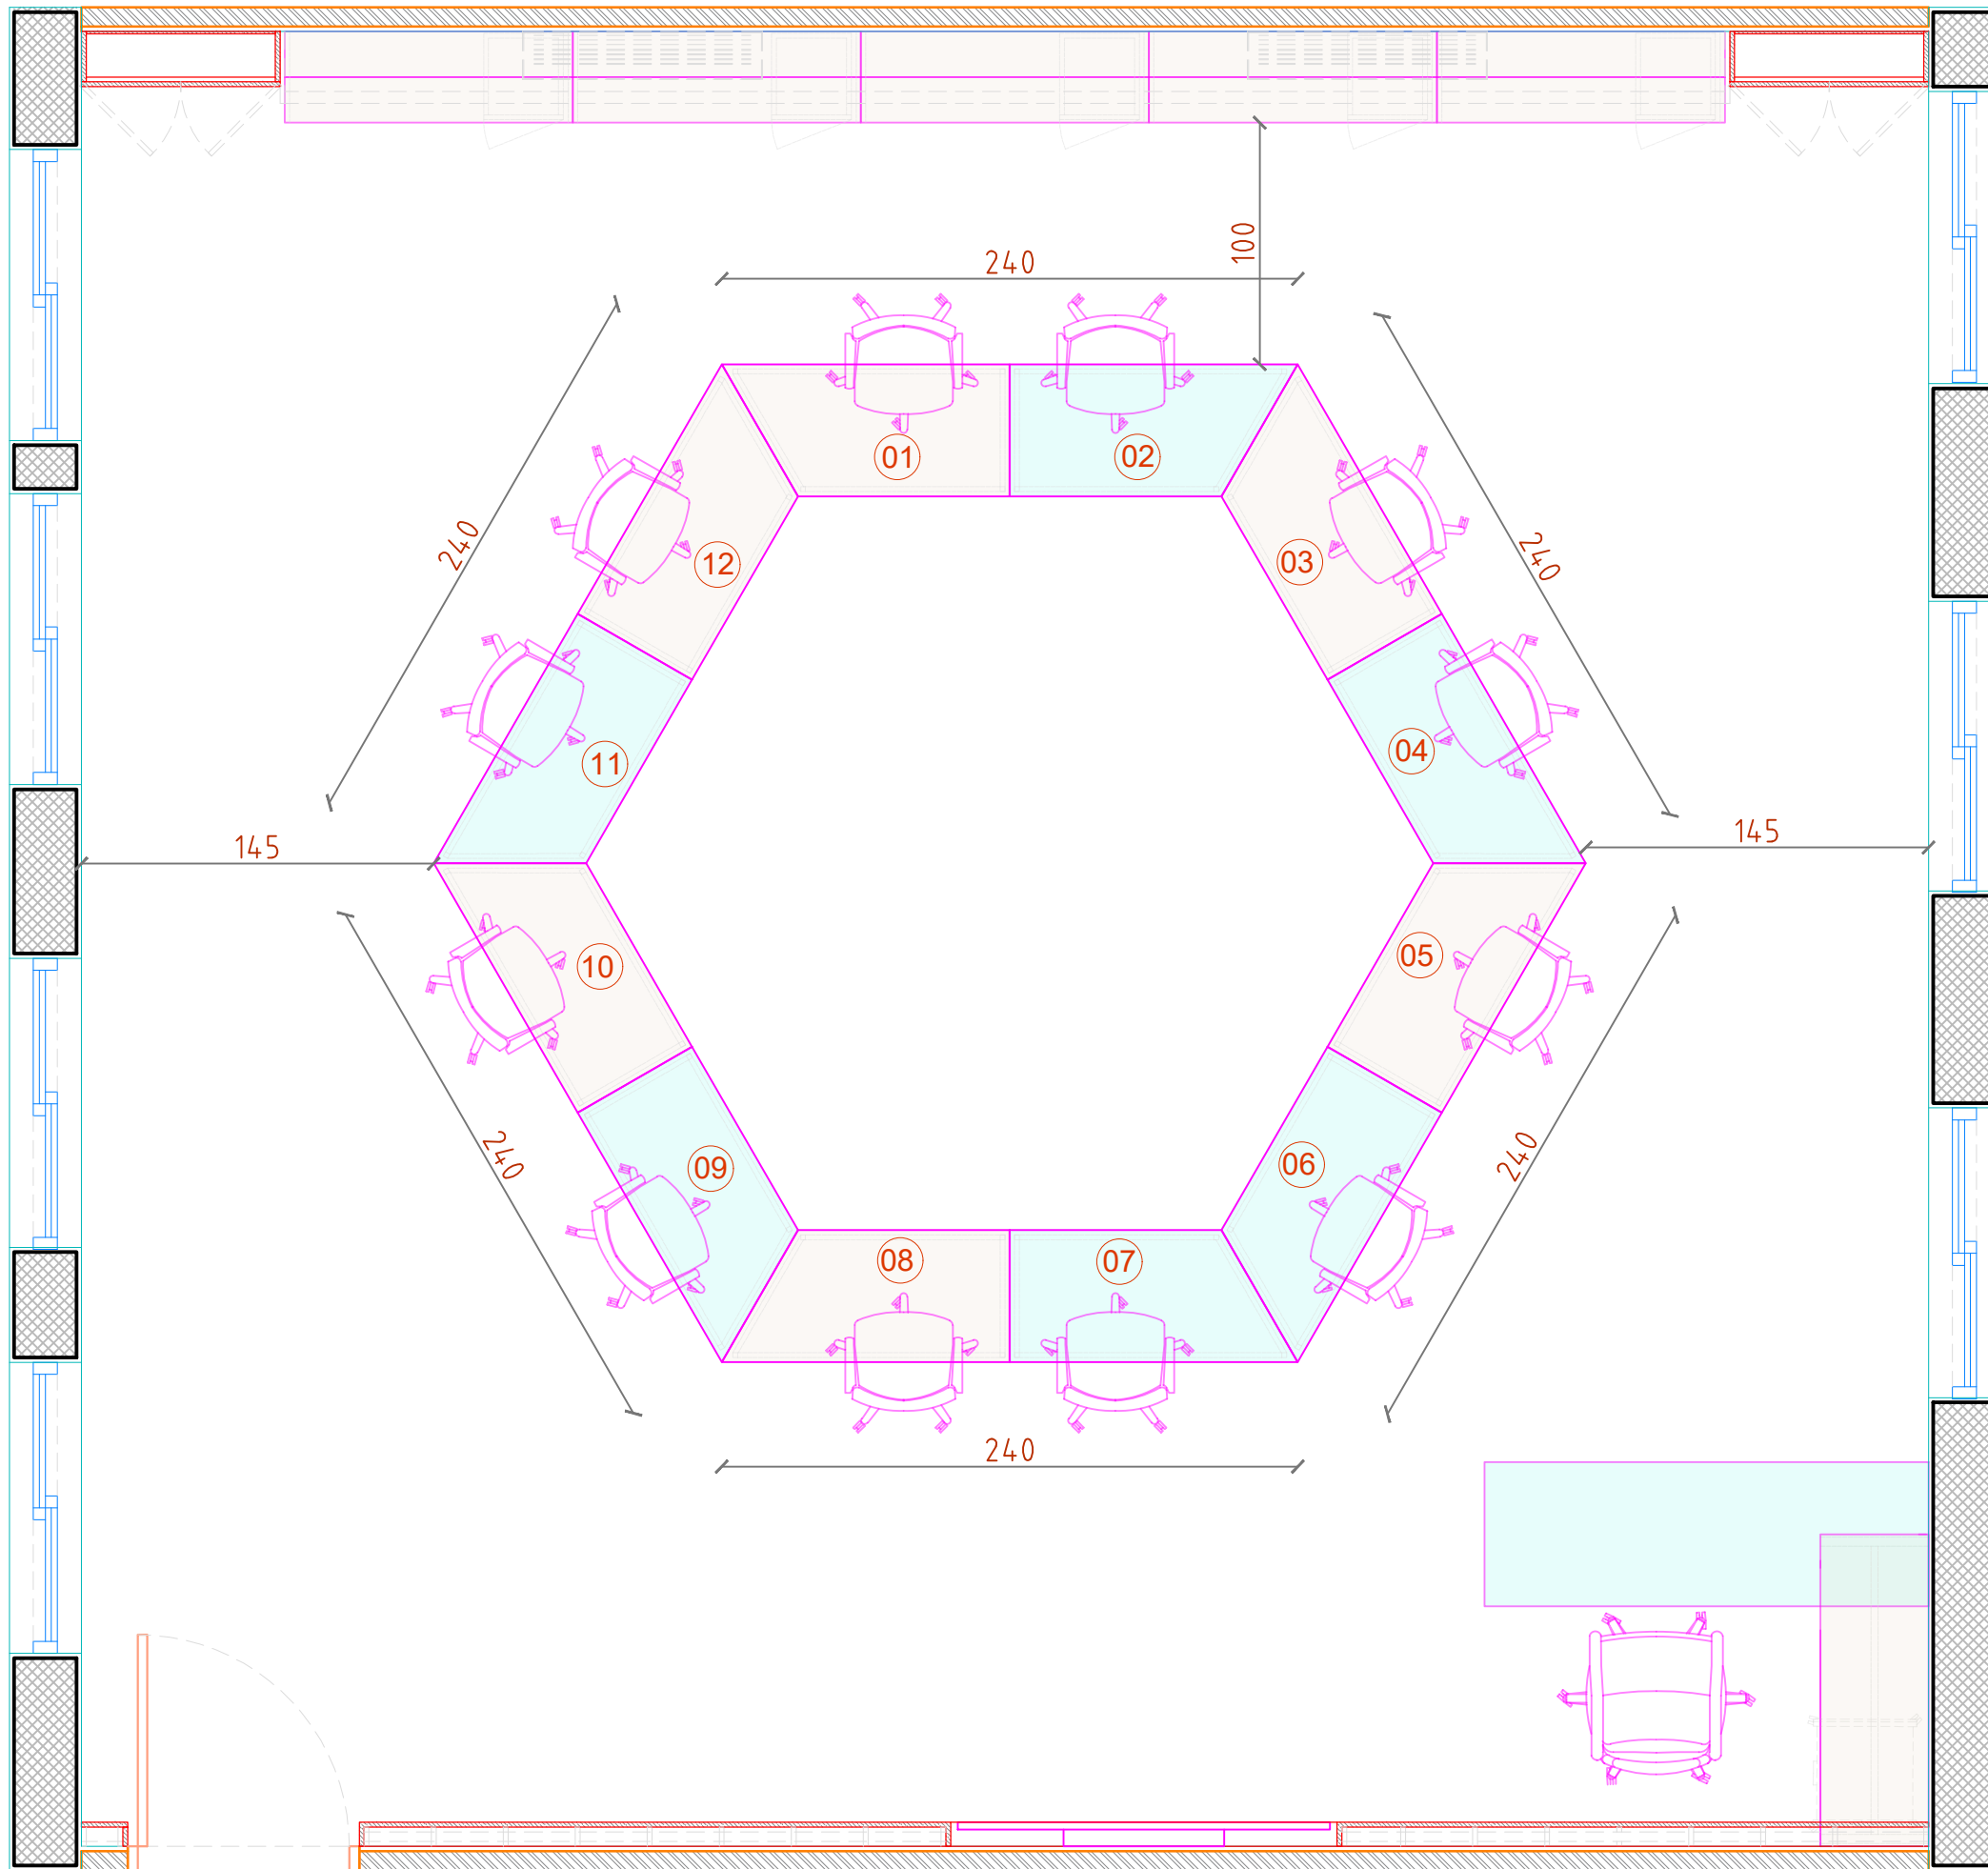

GENERAL NOTES

- 1 All dimensions are in centimeters unless otherwise noted.
- 2 Contractor shall verify all dimensions and site conditions prior to execution.
- 3 Furniture layout is based on approved architectural dimensions.
- 4 Maintain clear circulation paths as indicated on the drawing.
- 5 Final positioning of furniture shall be coordinated with electrical floor boxes and data points.
- 6 Ensure adequate clearance between desks as per project requirements.
- 7 Do not block doors, windows, AC units, or emergency exits with furniture.
- 8 Any modification in layout shall require prior approval from the supervising authority.
- 9 Furniture types and quantities shall comply with approved schedules and specifications.
10. All furniture shall be installed level, stable, and free from defects prior to handover.

Clients

MINISTRY OF
SOCIAL
DEVELOPMENT

Project

TRAINING &
EXAM ROOM
AMMAN - JORDAN

Consultant

Drawing Title

LAYOUT D
FURNITURE PLAN
TRAINING ROOM

Date

DECEMBER 2025

Designed By

Drawn By

Checked By


Scale

1:30

Page

20-02

A3

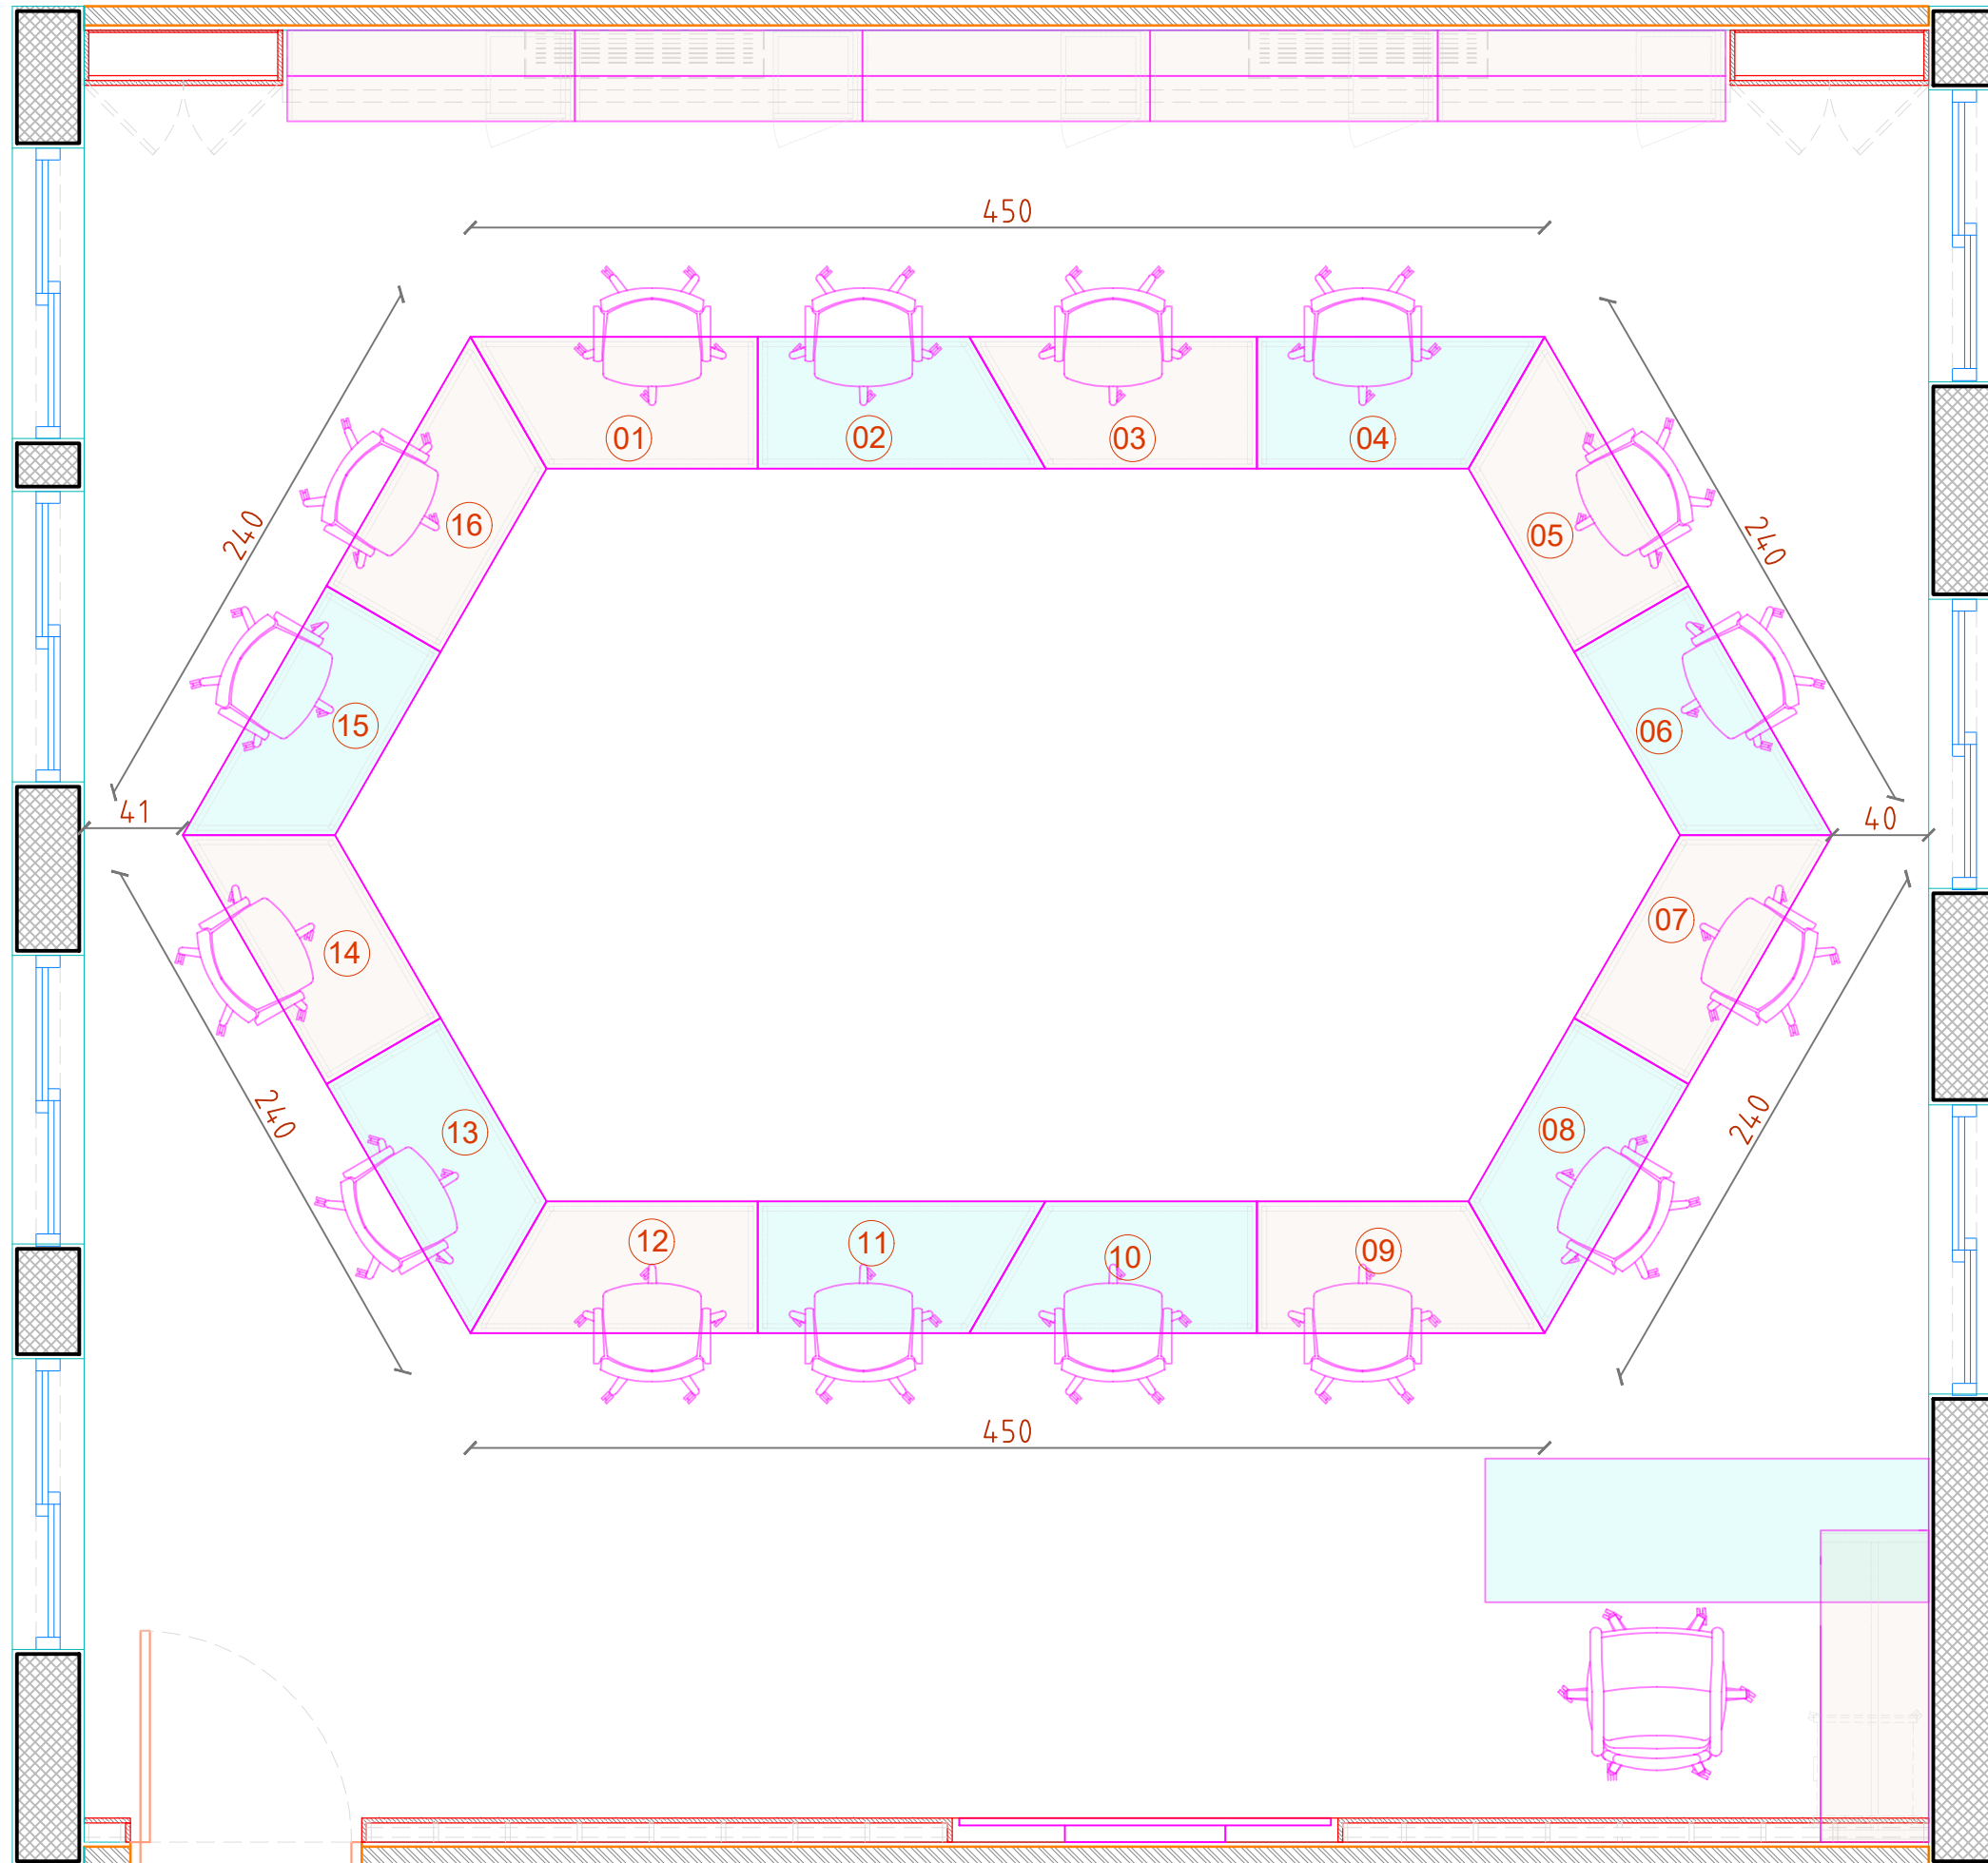

GENERAL NOTES

- 1 All dimensions are in centimeters unless otherwise noted.
- 2 Contractor shall verify all dimensions and site conditions prior to execution.
- 3 Furniture layout is based on approved architectural dimensions.
- 4 Maintain clear circulation paths as indicated on the drawing.
- 5 Final positioning of furniture shall be coordinated with electrical floor boxes and data points.
- 6 Ensure adequate clearance between desks as per project requirements.
- 7 Do not block doors, windows, AC units, or emergency exits with furniture.
- 8 Any modification in layout shall require prior approval from the supervising authority.
- 9 Furniture types and quantities shall comply with approved schedules and specifications.
- 10 All furniture shall be installed level, stable, and free from defects prior to handover.

Clients

MINISTRY OF
SOCIAL
DEVELOPMENT

Project

TRAINING &
EXAM ROOM
AMMAN - JORDAN

Consultant

Drawing Title

LAYOUT E
FURNITURE PLAN
TRAINING ROOM

Date

DECEMBER 2025

Designed By

Drawn By

Checked By


Scale

1:30

Page

20-03

A3

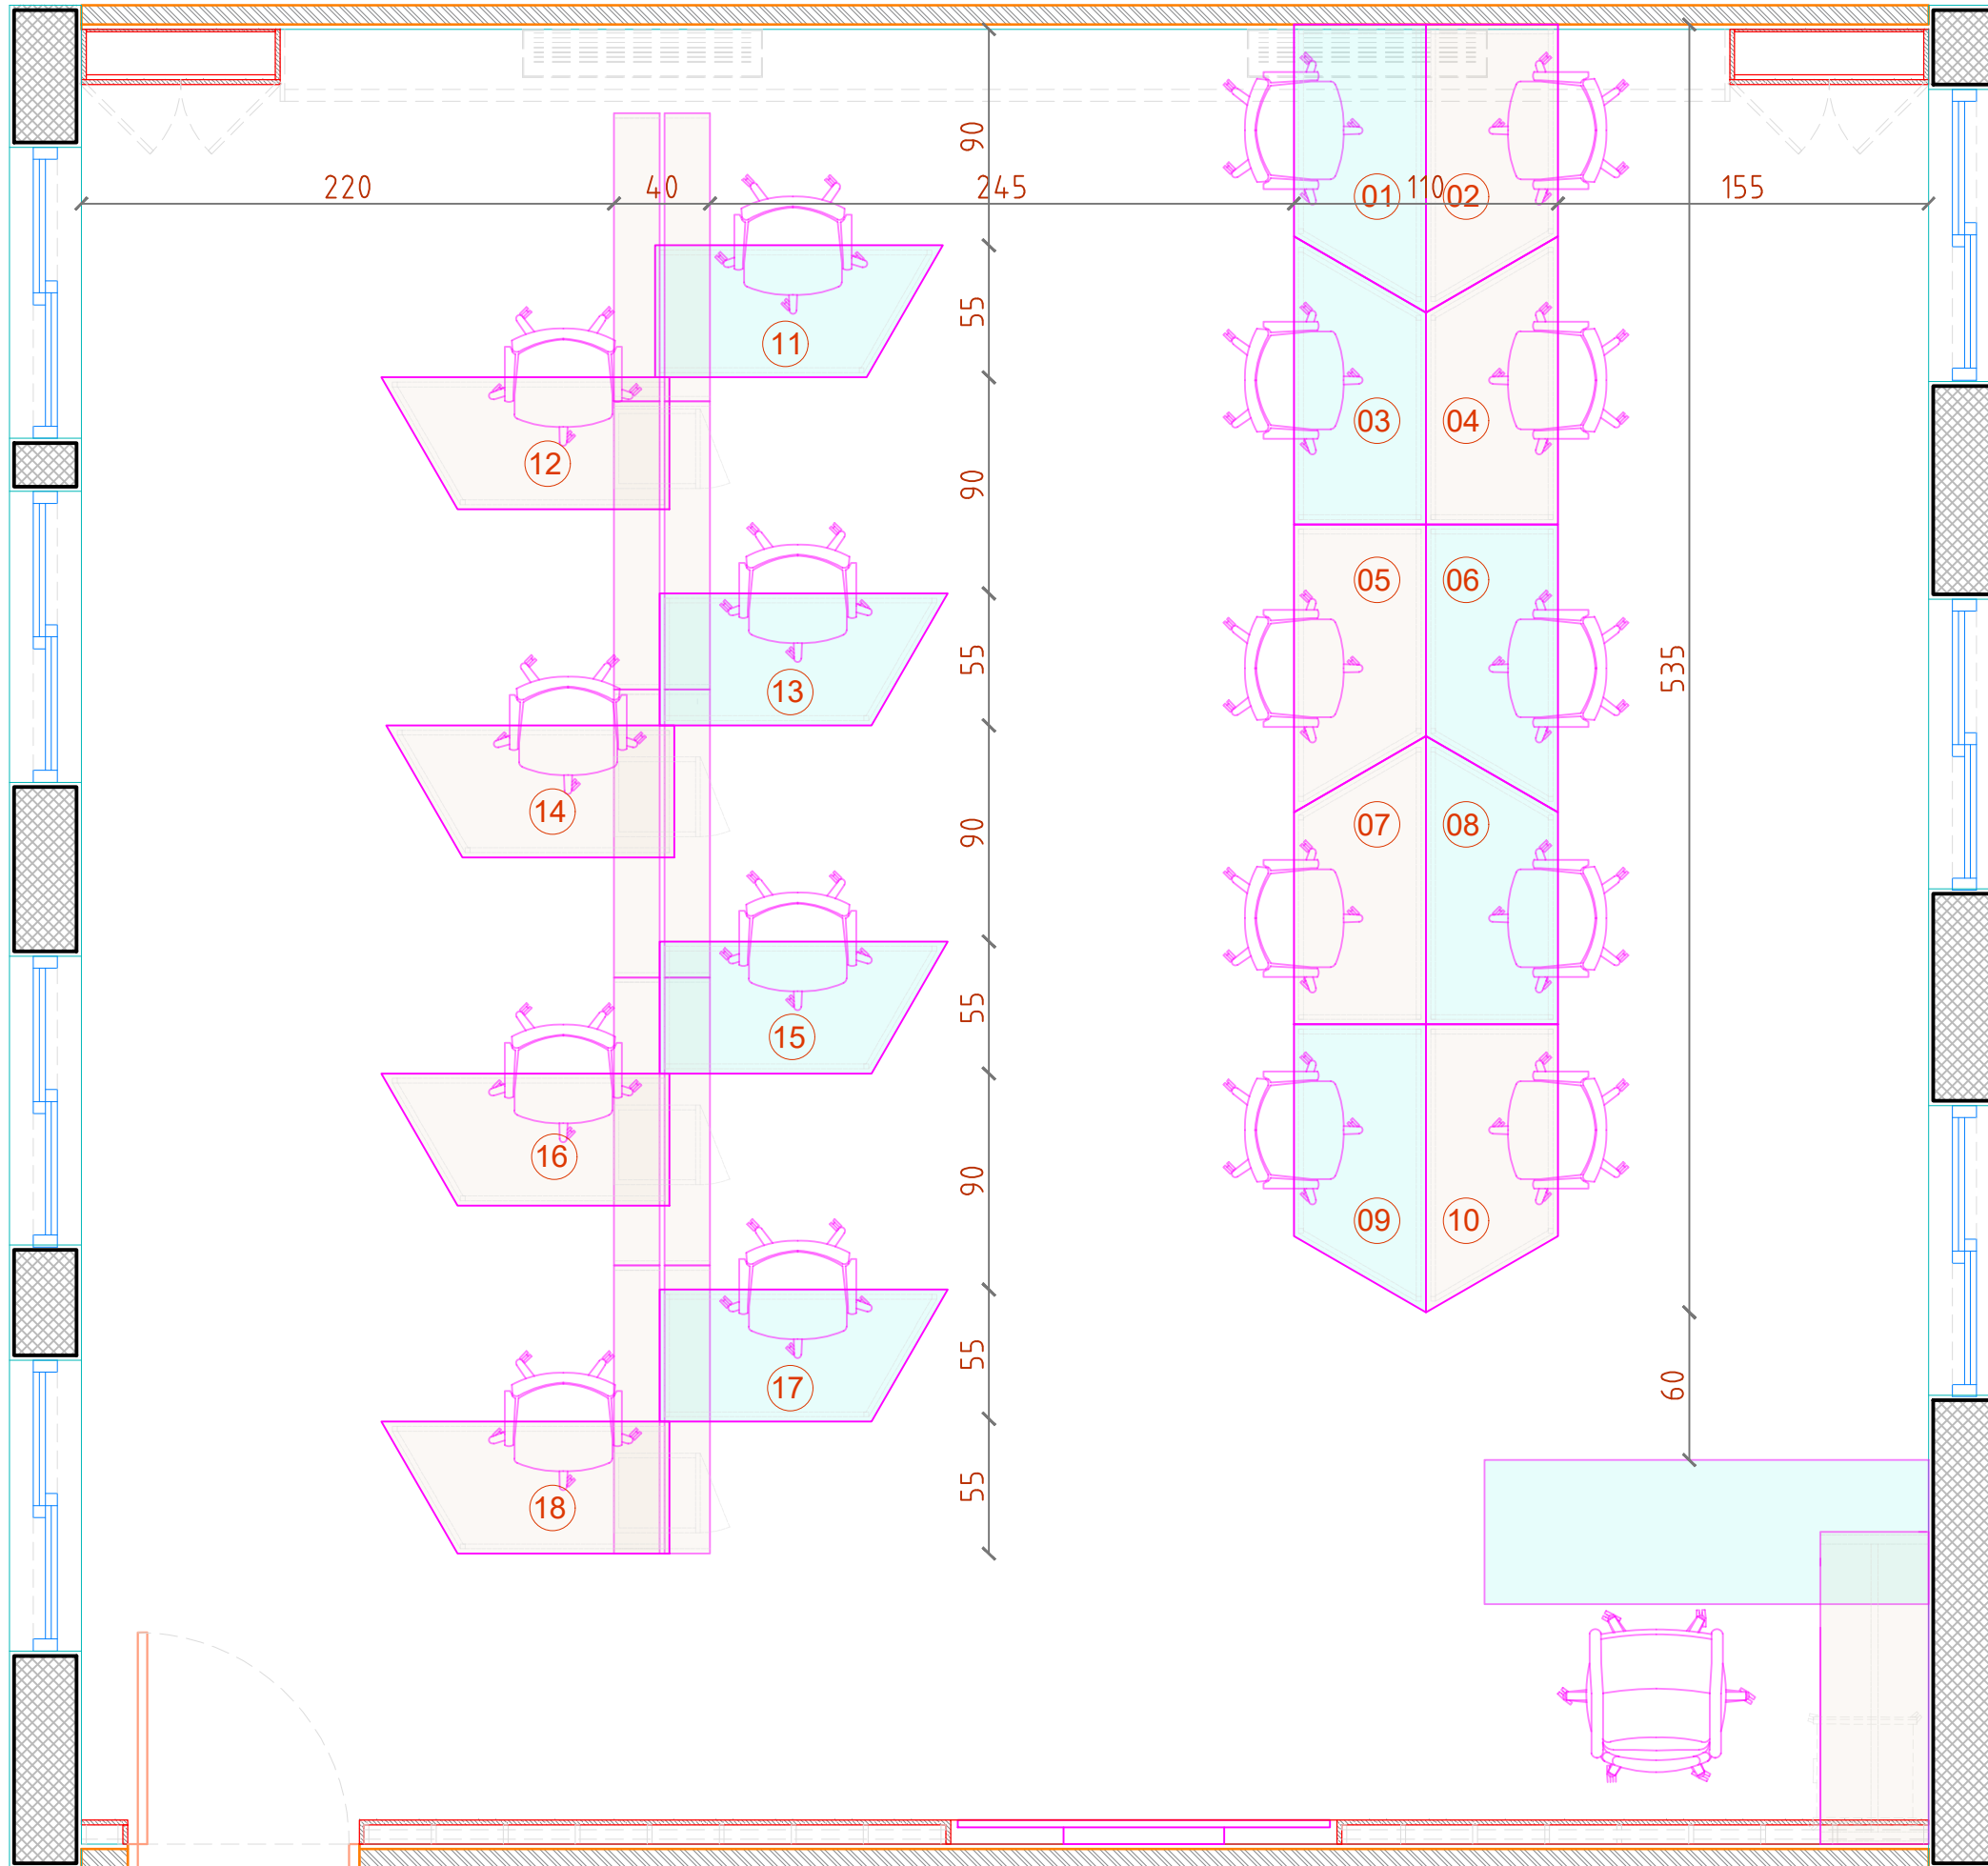

GENERAL NOTES

- 1 All dimensions are in centimeters unless otherwise noted.
- 2 Contractor shall verify all dimensions and site conditions prior to execution.
- 3 Furniture layout is based on approved architectural dimensions.
- 4 Maintain clear circulation paths as indicated on the drawing.
- 5 Final positioning of furniture shall be coordinated with electrical floor boxes and data points.
- 6 Ensure adequate clearance between desks as per project requirements.
- 7 Do not block doors, windows, AC units, or emergency exits with furniture.
- 8 Any modification in layout shall require prior approval from the supervising authority.
- 9 Furniture types and quantities shall comply with approved schedules and specifications.
- 10 All furniture shall be installed level, stable, and free from defects prior to handover.

Clients

MINISTRY OF
SOCIAL
DEVELOPMENT

Project

TRAINING &
EXAM ROOM
AMMAN - JORDAN

Consultant

Drawing Title

LAYOUT F
FURNITURE PLAN
TRAINING ROOM

Date

DECEMBER 2025

Designed By

Drawn By

Checked By


Scale

1:30

Page

20-04

A3

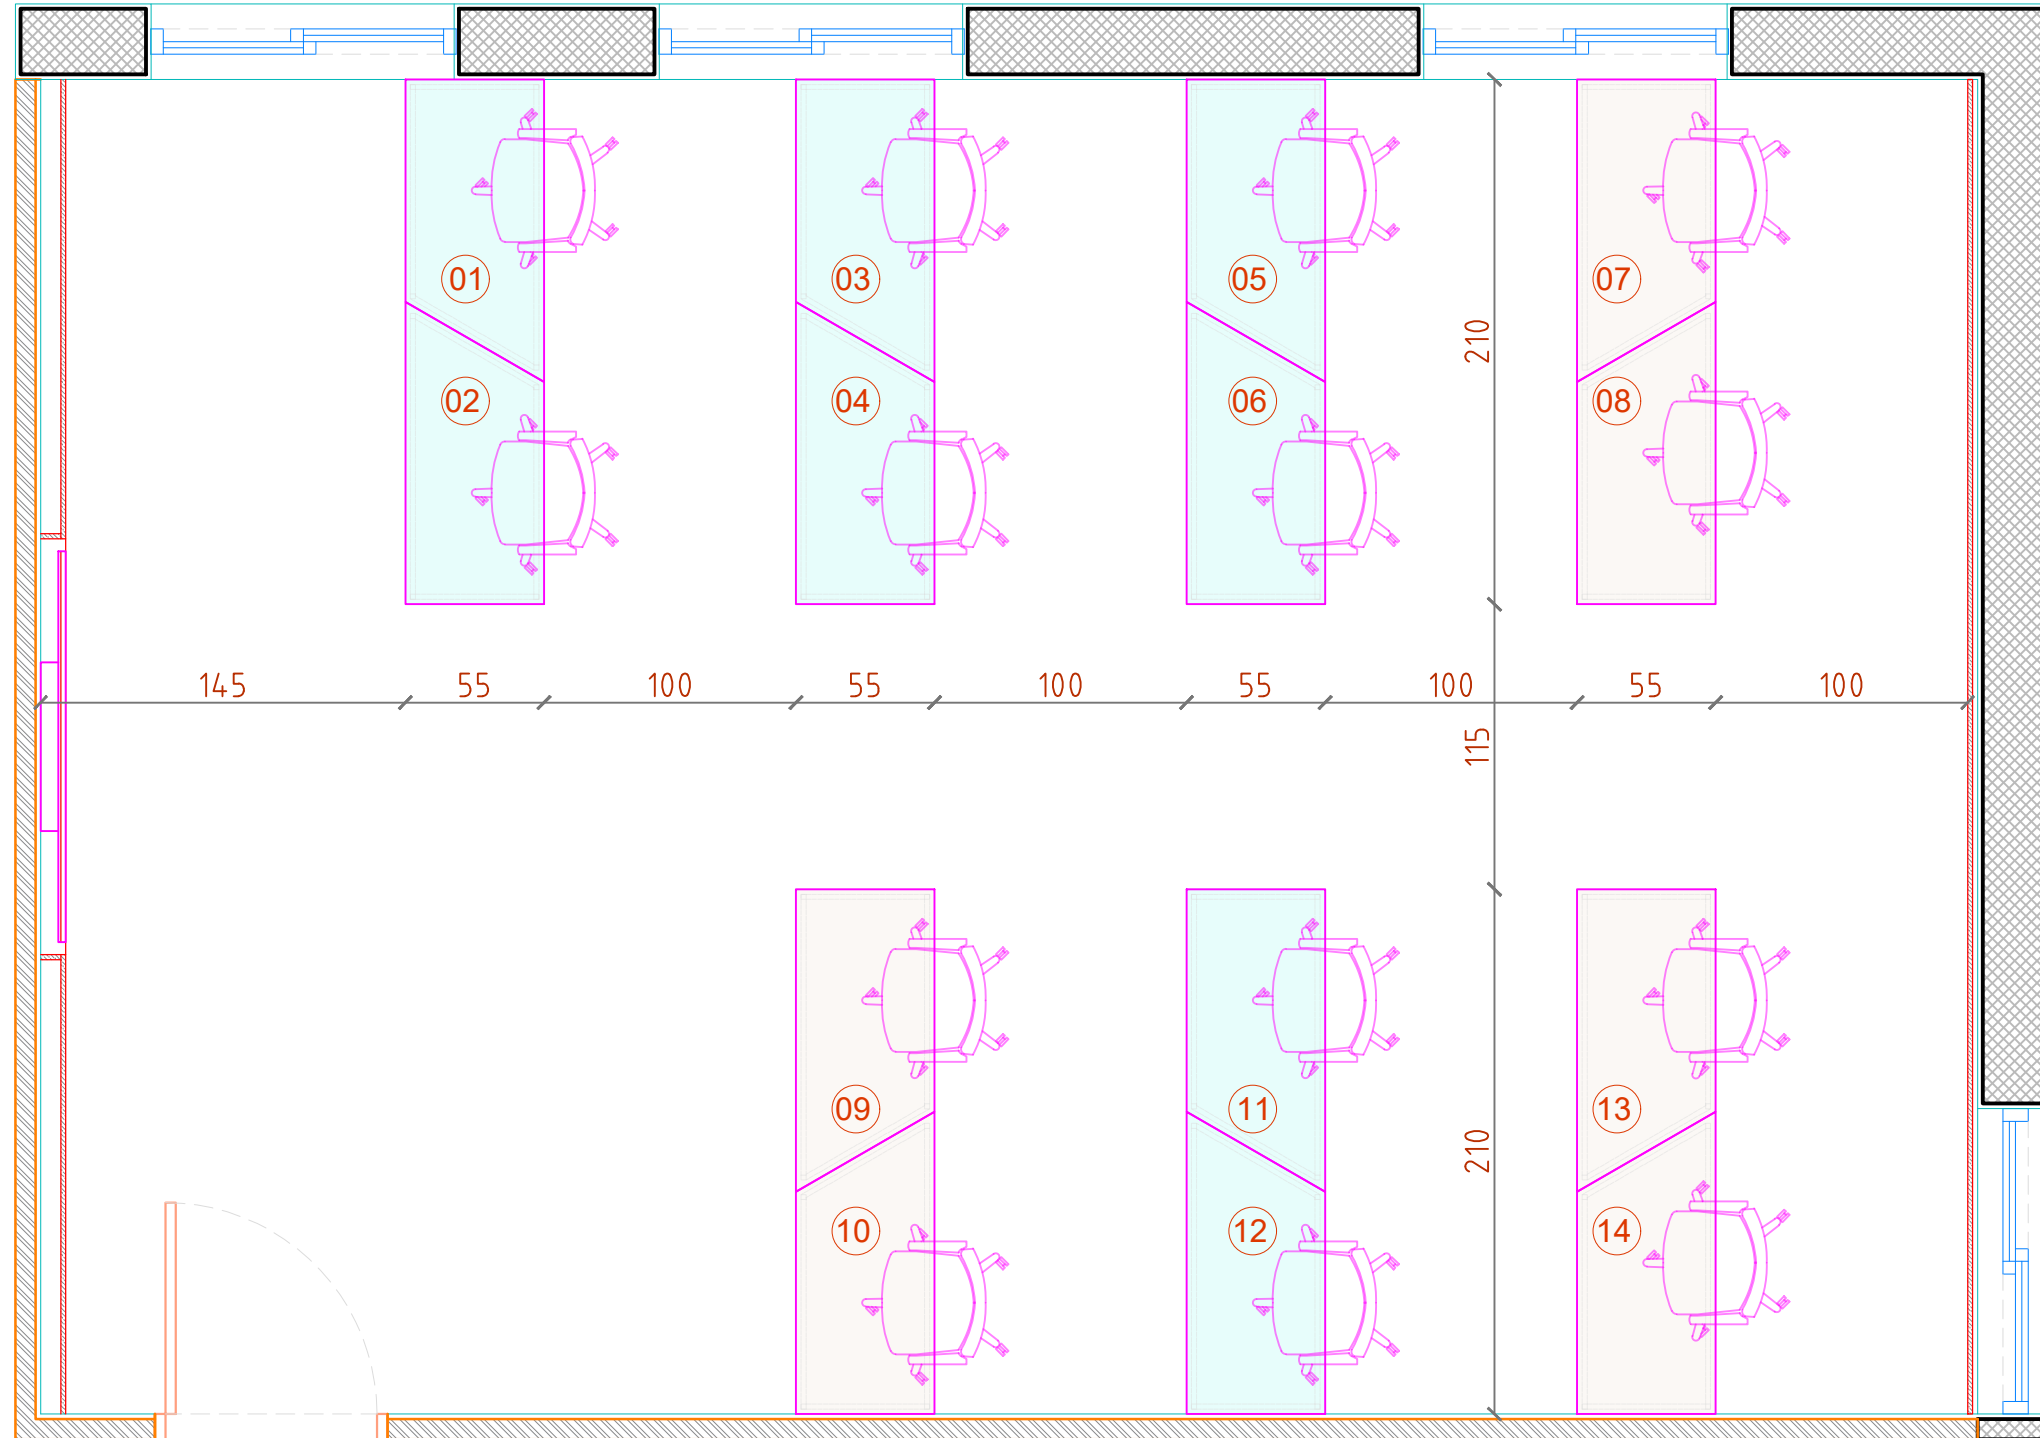

GENERAL NOTES

- 1 All dimensions are in centimeters unless otherwise noted.
- 2 Contractor shall verify all dimensions and site conditions prior to execution.
- 3 Furniture layout is based on approved architectural dimensions.
- 4 Maintain clear circulation paths as indicated on the drawing.
- 5 Final positioning of furniture shall be coordinated with electrical floor boxes and data points.
- 6 Ensure adequate clearance between desks as per project requirements.
- 7 Do not block doors, windows, AC units, or emergency exits with furniture.
- 8 Any modification in layout shall require prior approval from the supervising authority.
- 9 Furniture types and quantities shall comply with approved schedules and specifications.
- 10 All furniture shall be installed level, stable, and free from defects prior to handover.

Clients

MINISTRY OF
SOCIAL
DEVELOPMENT

Project

TRAINING &
EXAM ROOM
AMMAN - JORDAN

Consultant

Drawing Title

LAYOUT A
FURNITURE PLAN
EXAM ROOM

Date

DECEMBER 2025

Designed By

Drawn By

Checked By


Scale

1:30

Page

20-05

A3

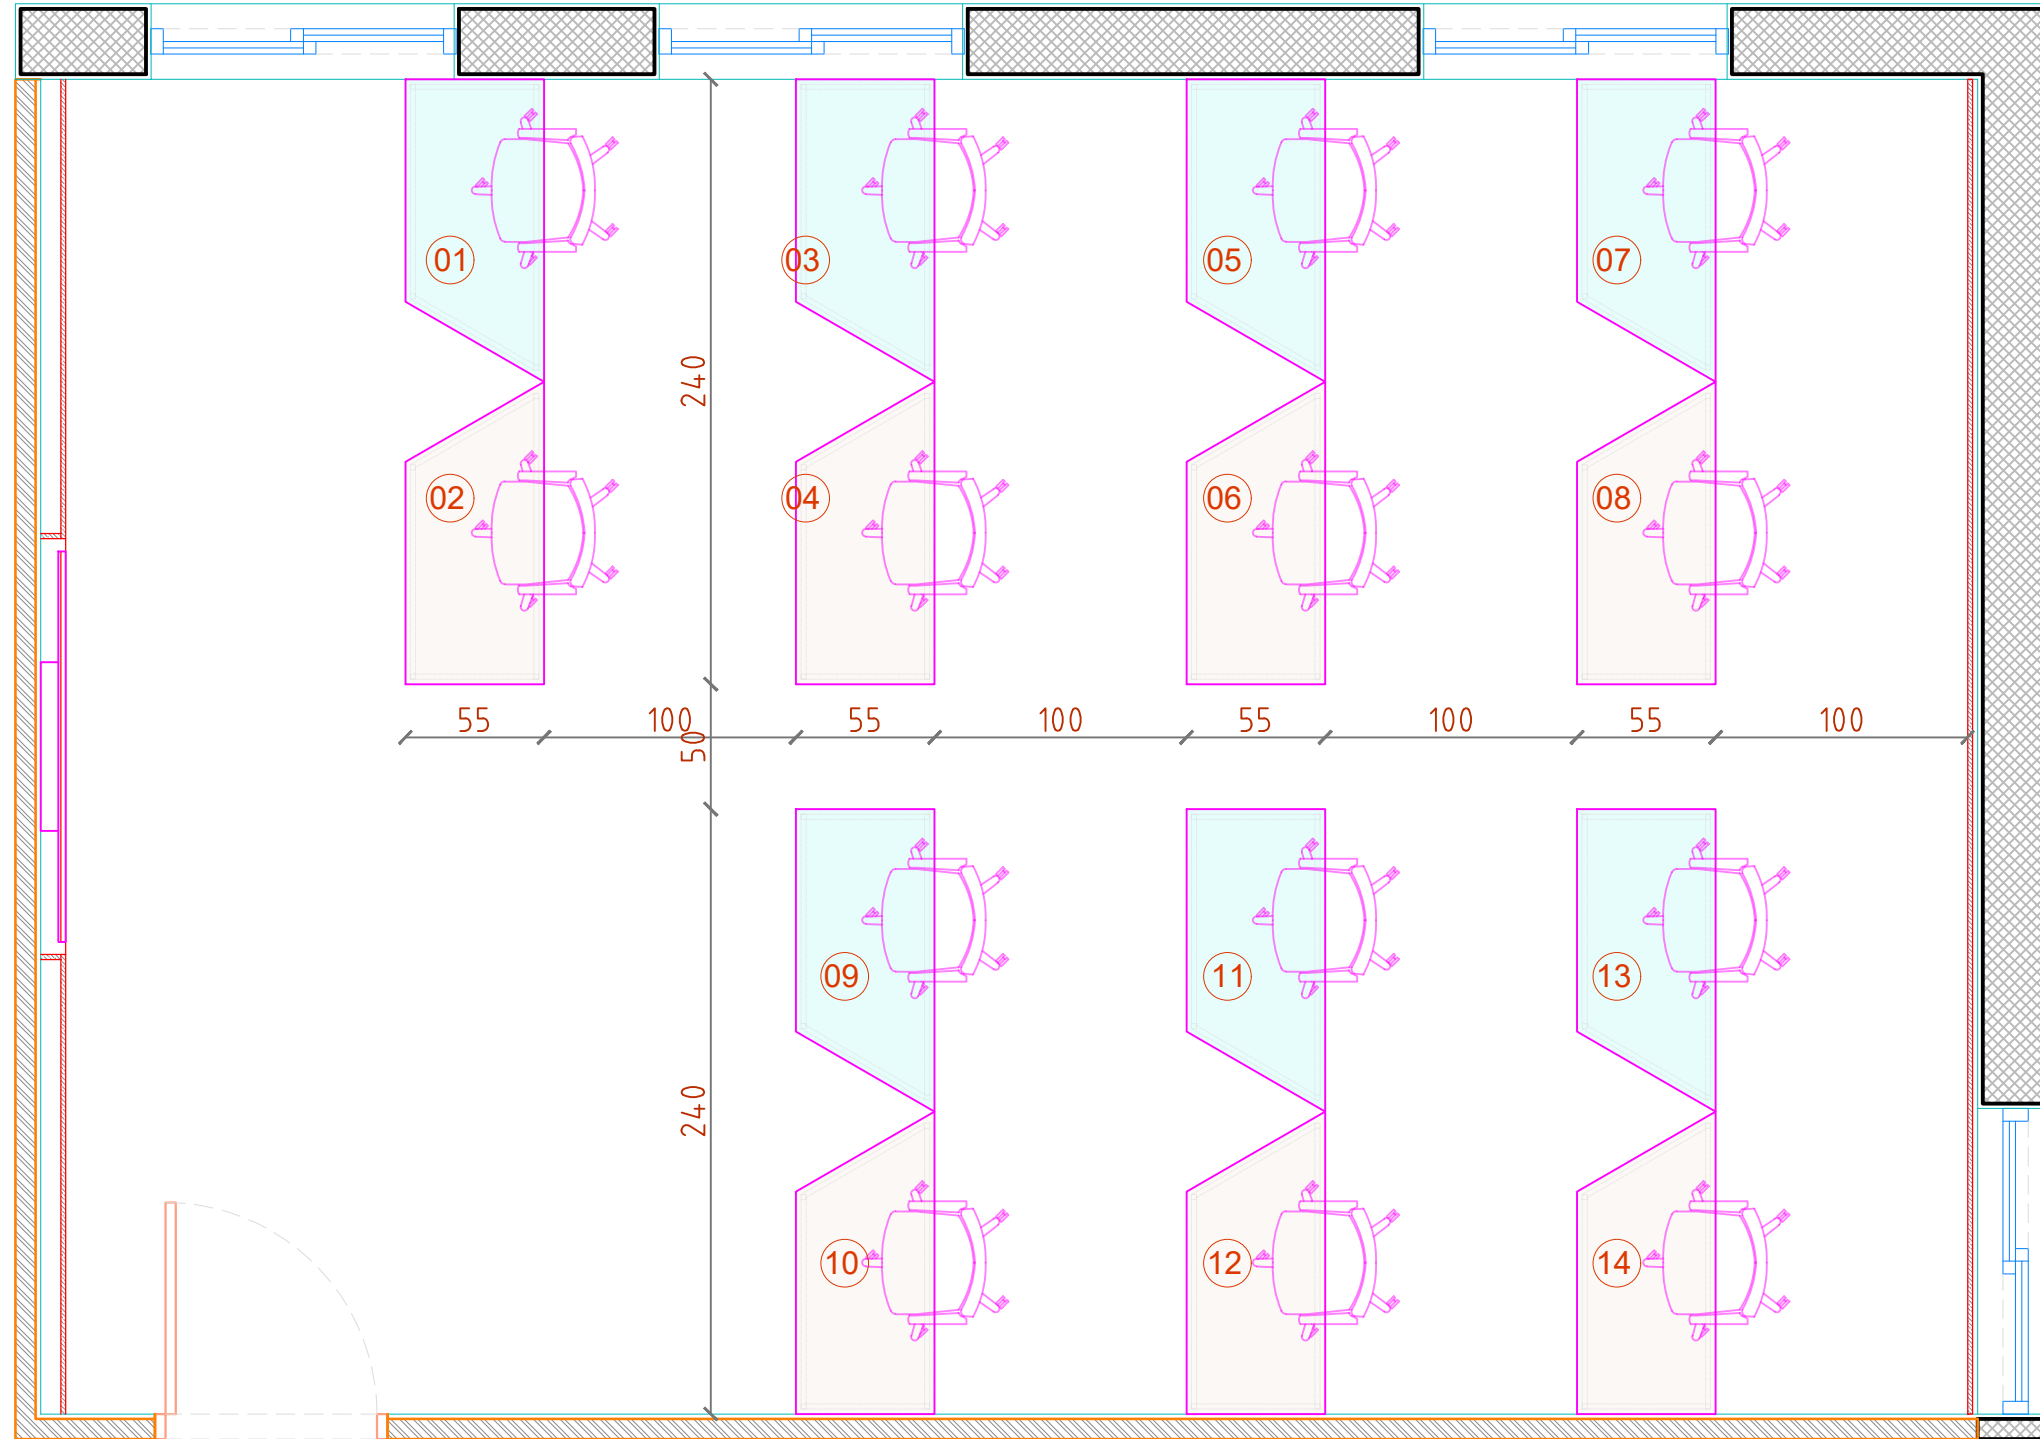

GENERAL NOTES

- 1 All dimensions are in centimeters unless otherwise noted.
- 2 Contractor shall verify all dimensions and site conditions prior to execution.
- 3 Furniture layout is based on approved architectural dimensions.
- 4 Maintain clear circulation paths as indicated on the drawing.
- 5 Final positioning of furniture shall be coordinated with electrical floor boxes and data points.
- 6 Ensure adequate clearance between desks as per project requirements.
- 7 Do not block doors, windows, AC units, or emergency exits with furniture.
- 8 Any modification in layout shall require prior approval from the supervising authority.
- 9 Furniture types and quantities shall comply with approved schedules and specifications.
10. All furniture shall be installed level, stable, and free from defects prior to handover.

Clients

**MINISTRY OF
SOCIAL
DEVELOPMENT**

Project

**TRAINING &
EXAM ROOM
AMMAN - JORDAN**

Consultant

Drawing Title

**LAYOUT B
FURNITURE PLAN
EXAM ROOM**

Date

DECEMBER 2025

Designed By

S.Shoupash

Drawn By

S.Shoupash

Checked By

S.Shoupash


Scale

1:30


A3

Page


20-06

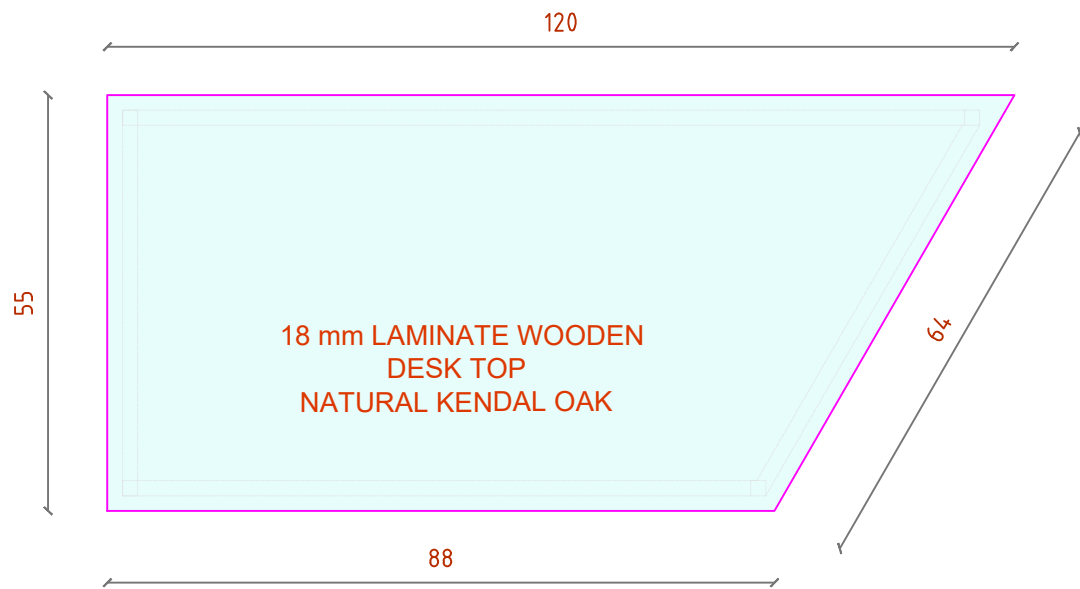


DESK TYPE A
PLAN
SCALE 1:10
18 PIECES

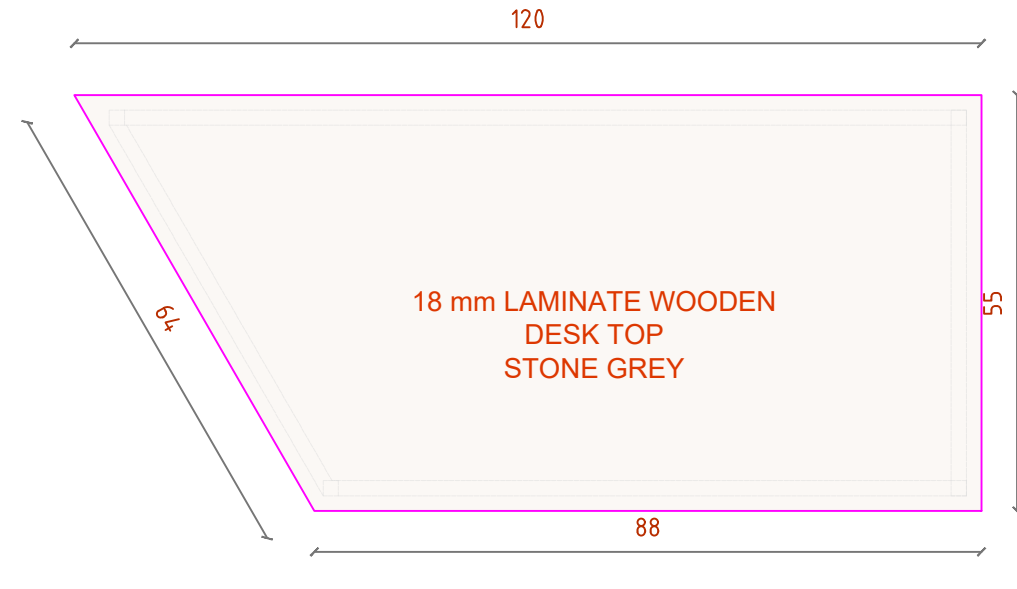

DESK TYPE B
PLAN
SCALE 1:10
16 PIECES

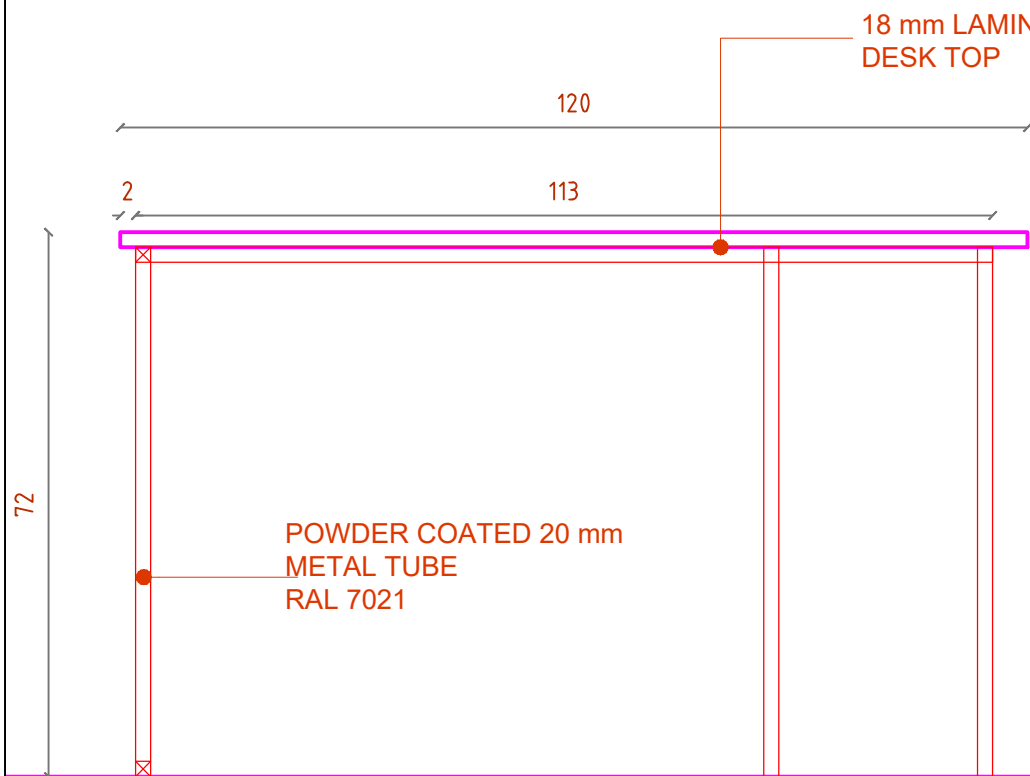

DESK TYPE A
ELEVATION
SCALE 1:10

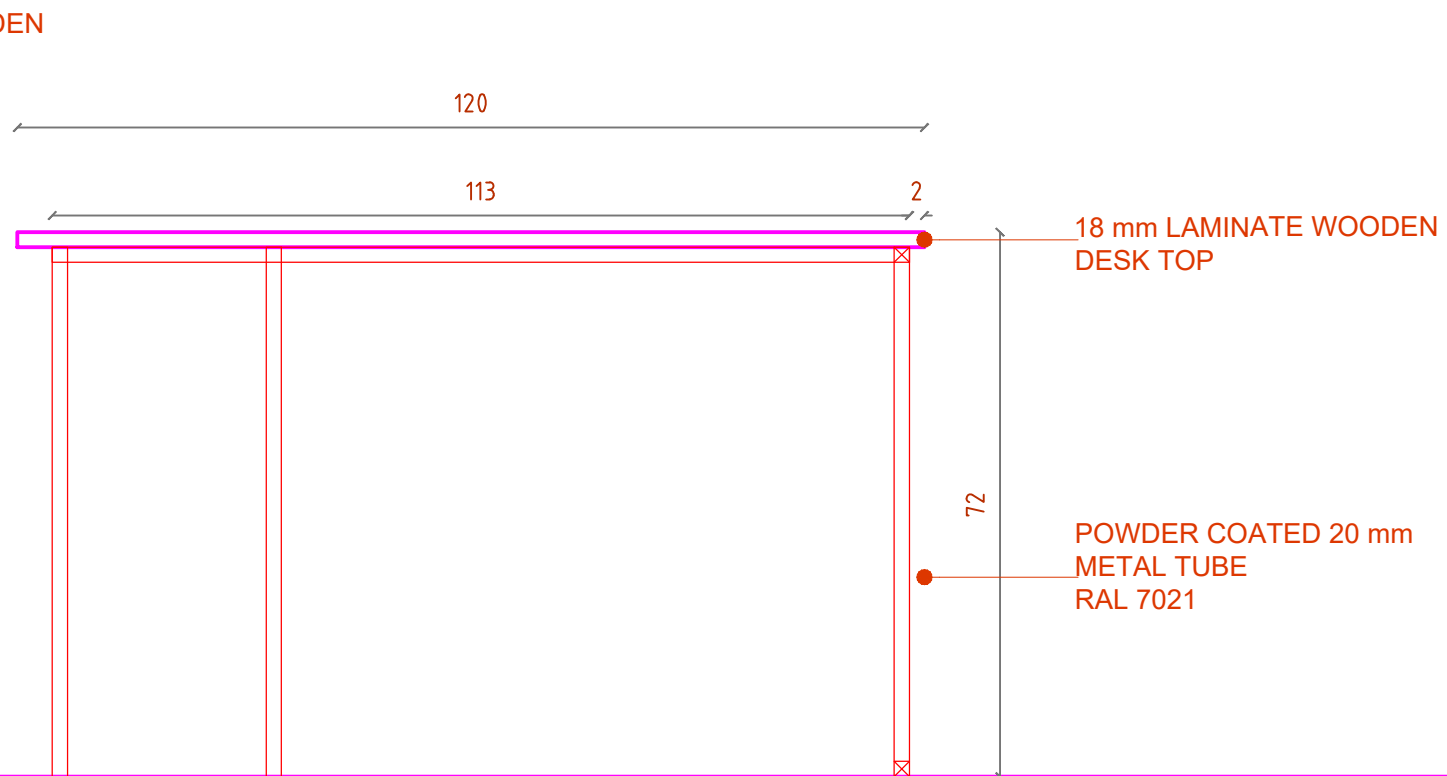

DESK TYPE B
ELEVATION
SCALE 1:10

GENERAL NOTES

- 1 All dimensions are in centimeters unless otherwise noted.
- 2 Desk top shall be 18 mm thick laminated wood panel as per approved color .
- 3 Finish color as indicated on drawing (e.g., Stone Grey / Natural Kendal Oak or as per approved schedule).
- 4 Desk frame shall be fabricated from 20x20 mm square metal tube, powder coated in RAL 7021 or as per project specification.
- 5 All metal joints shall be properly welded, grinded, and finished before powder coating.
- 6 Desk top shall be fixed to metal frame using concealed appropriate screws.
- 7 All exposed wood edges shall be finished with matching edge band.
- 8 All corners and edges shall be smooth and free from sharp edges.
- 9 Desk shall be level, stable, and free from defects prior to handover.
- 10 Material samples (wood finish and metal color) shall be approved prior to fabrication.

Clients

MINISTRY OF
SOCIAL
DEVELOPMENT

Project

TRAINING &
EXAM ROOM
AMMAN - JORDAN

Consultant

Drawing Title

DESKS

Date

DECEMBER 2025

Designed By

Drawn By

Checked By



Scale

1:10

Page

21-01

A3

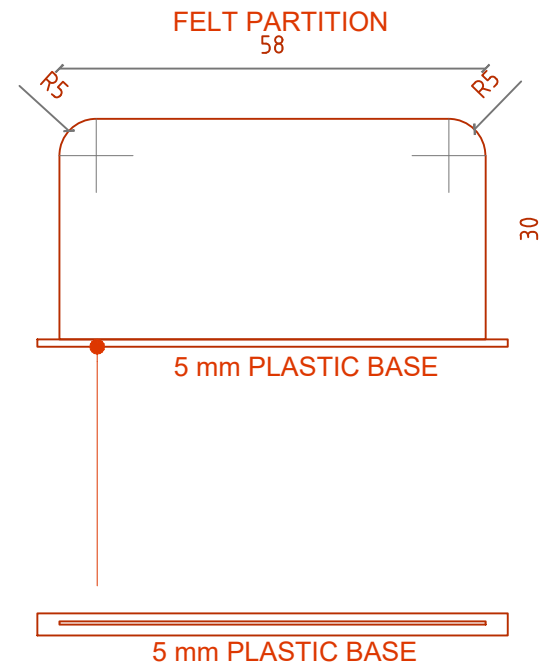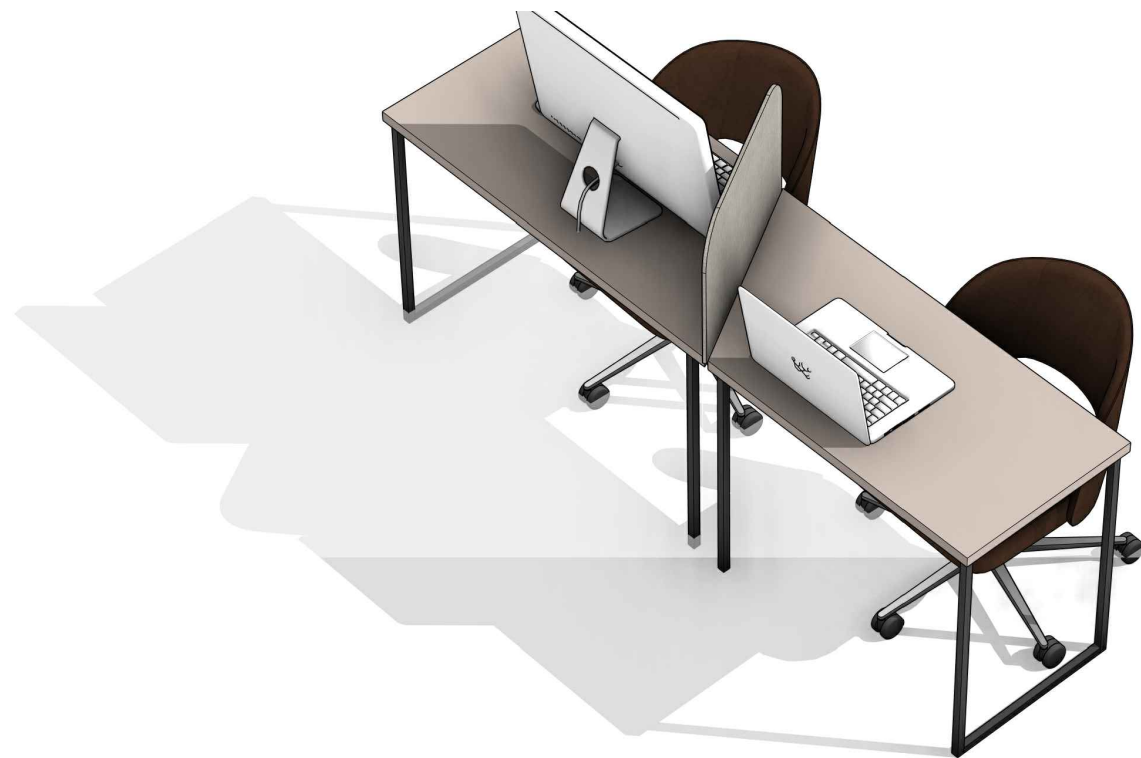

GENERAL NOTES

- 1 All dimensions are in centimeters unless otherwise noted.
- 2 Desk top shall be 18 mm thick laminated wood panel as per approved color .
- 3 Finish color as indicated on drawing (e.g., Stone Grey / Natural Kendal Oak or as per approved schedule).
- 4 Desk frame shall be fabricated from 20x20 mm square metal tube, powder coated in RAL 7021 or as per project specification.
- 5 All metal joints shall be properly welded, grinded, and finished before powder coating.
- 6 Desk top shall be fixed to metal frame using concealed appropriate screws.
- 7 All exposed wood edges shall be finished with matching edge band.
- 8 All corners and edges shall be smooth and free from sharp edges.
- 9 Desk shall be level, stable, and free from defects prior to handover.
- 10 Material samples (wood finish and metal color) shall be approved prior to fabrication.

Clients

MINISTRY OF
SOCIAL
DEVELOPMENT

Project

TRAINING &
EXAM ROOM
AMMAN - JORDAN

Consultant

Drawing Title

DESKS

Date

DECEMBER 2025

Designed By

Drawn By

Checked By



Scale

1:10

Page

21-02

A3

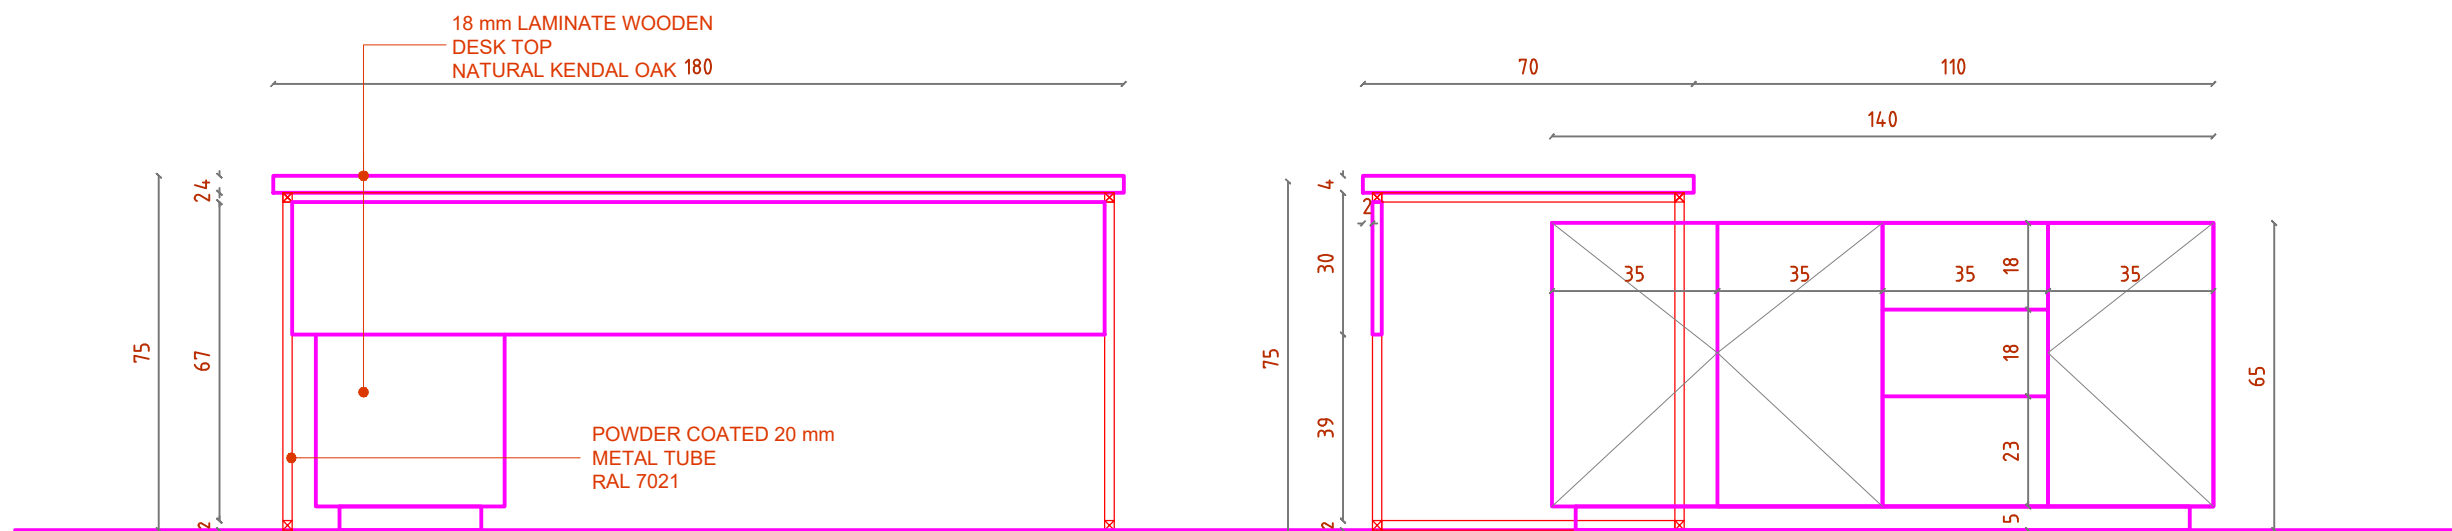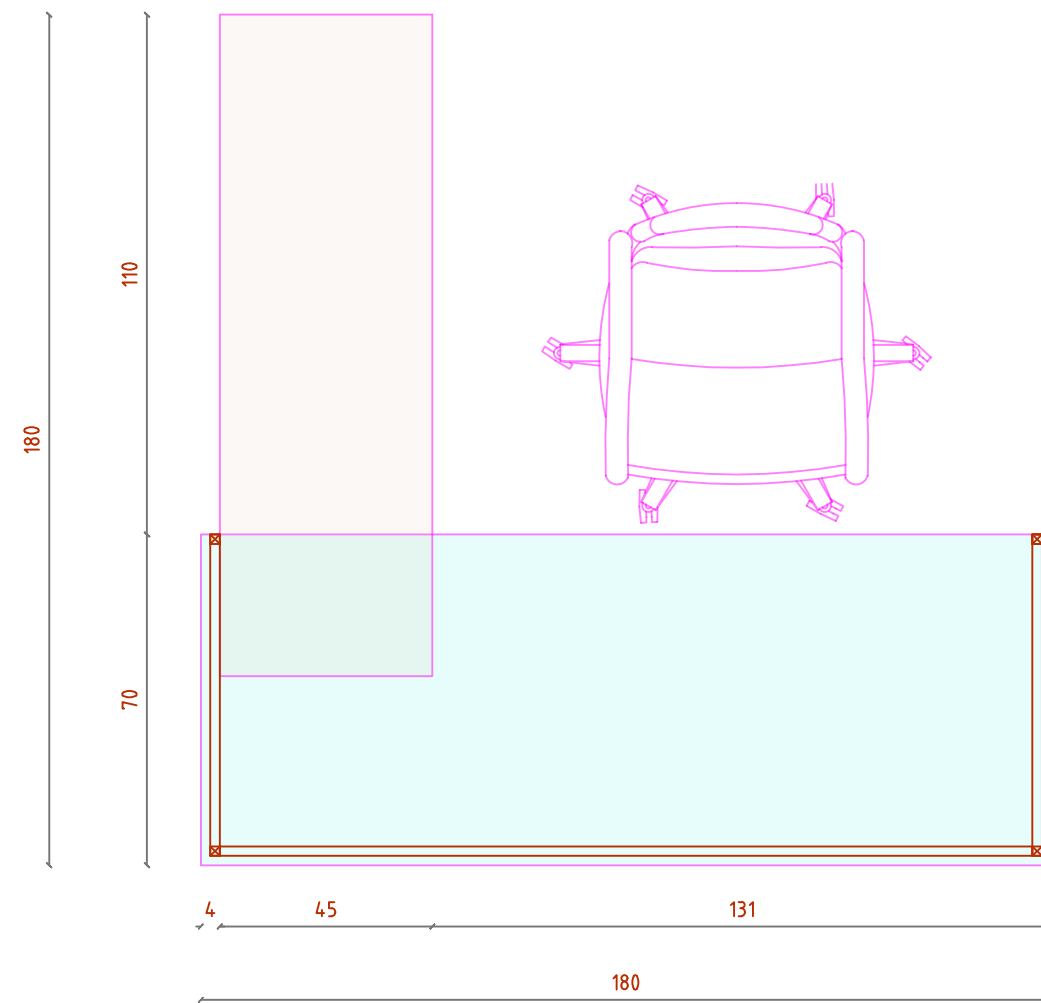

18 mm LAMINATE WOODEN
DESK TOP
NATURAL KENDAL OAK 180

POWDER COATED 20 mm
METAL TUBE
RAL 7021

GENERAL NOTES

- 1 All dimensions are in centimeters unless otherwise noted.
- 2 Desk top shall be 18 mm thick laminated wood panel as per approved color .
- 3 Finish color as indicated on drawing (e.g., Stone Grey / Natural Kendal Oak or as per approved schedule).
- 4 Desk frame shall be fabricated from 20x20 mm square metal tube, powder coated in RAL 7021 or as per project specification.
- 5 All metal joints shall be properly welded, grinded, and finished before powder coating.
- 6 Desk top shall be fixed to metal frame using concealed appropriate screws.
- 7 All exposed wood edges shall be finished with matching edge band.
- 8 All corners and edges shall be smooth and free from sharp edges.
- 9 Desk shall be level, stable, and free from defects prior to handover.
- 10 Material samples (wood finish and metal color) shall be approved prior to fabrication.

Clients

MINISTRY OF
SOCIAL
DEVELOPMENT

Project

TRAINING &
EXAM ROOM
AMMAN - JORDAN

Consultant

Drawing Title

DESKS - MANAGER

Date

DECEMBER 2025

Designed By

Drawn By

Checked By


Scale

1:16

Page

21-03

A3

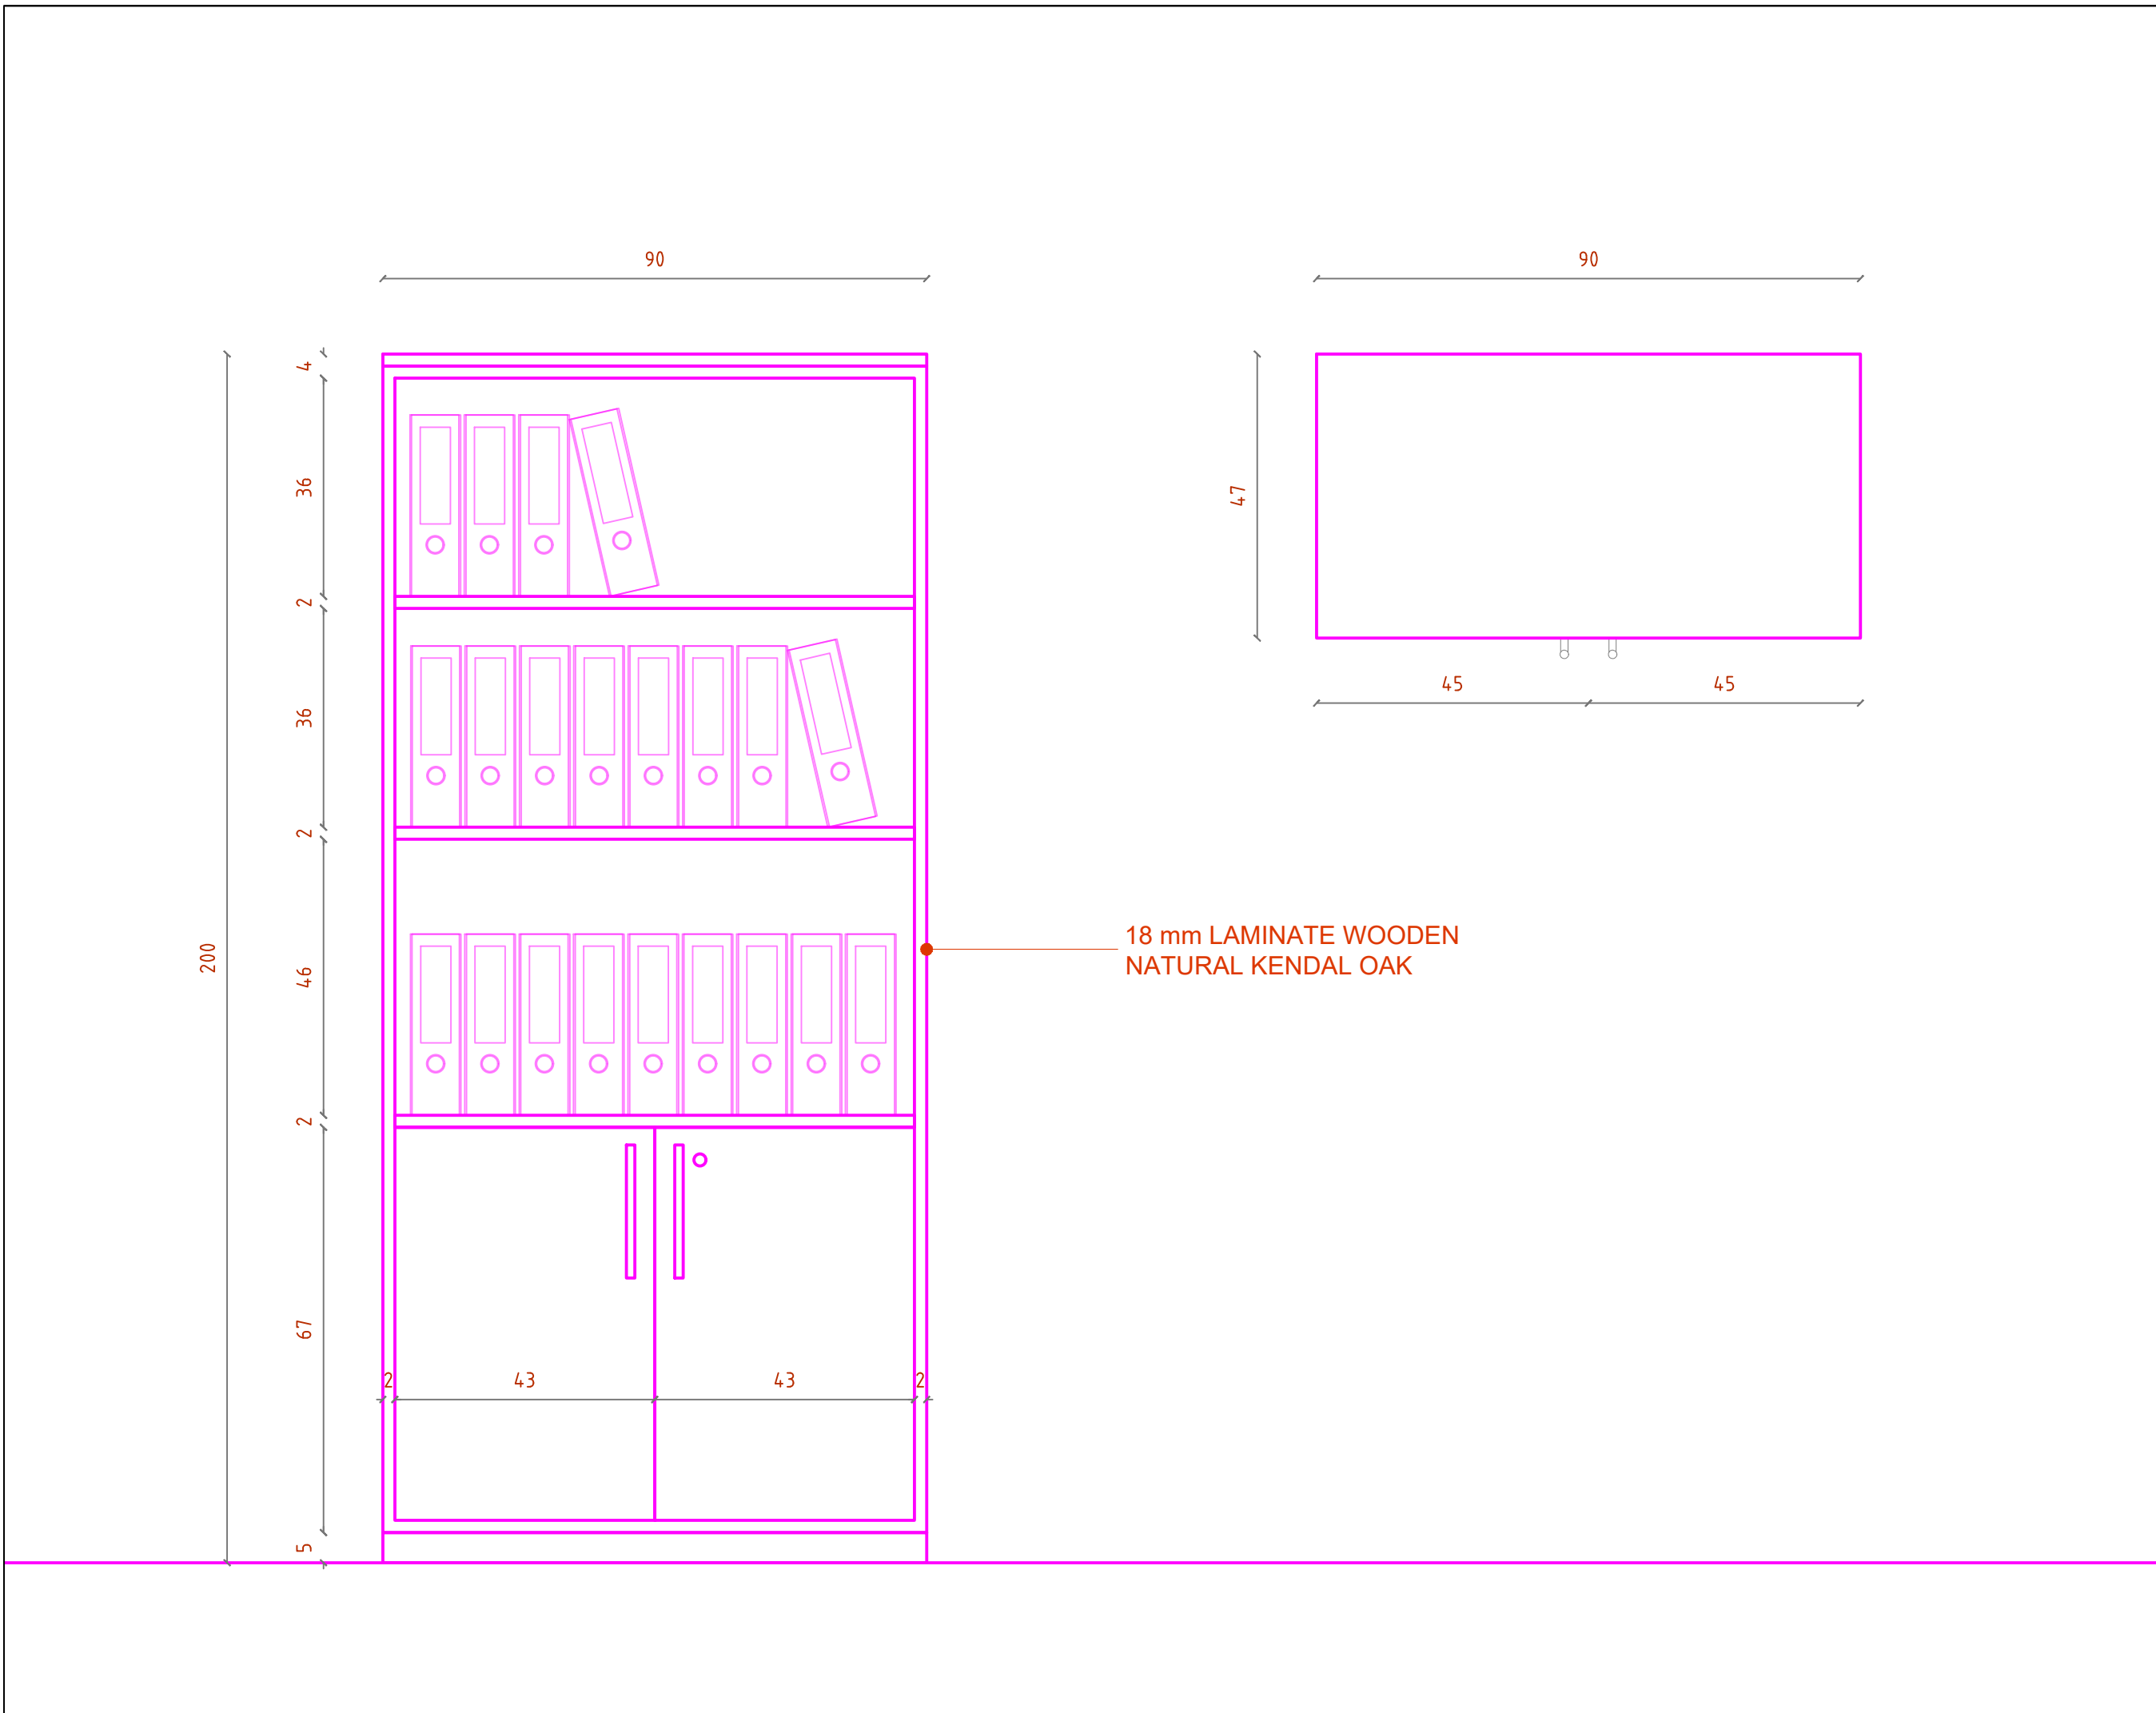

18 mm LAMINATE WOODEN
NATURAL KENDAL OAK

GENERAL NOTES

- 1 All dimensions are in centimeters unless otherwise noted.
- 2 Desk top shall be 18 mm thick laminated wood panel as per approved color .
- 3 Finish color as indicated on drawing (e.g., Stone Grey / Natural Kendal Oak or as per approved schedule).
- 4 Desk frame shall be fabricated from 20x20 mm square metal tube, powder coated in RAL 7021 or as per project specification.
- 5 All metal joints shall be properly welded, grinded, and finished before powder coating.
- 6 Desk top shall be fixed to metal frame using concealed appropriate screws.
- 7 All exposed wood edges shall be finished with matching edge band.
- 8 All corners and edges shall be smooth and free from sharp edges.
- 9 Desk shall be level, stable, and free from defects prior to handover.
- 10 Material samples (wood finish and metal color) shall be approved prior to fabrication.

Clients

MINISTRY OF
SOCIAL
DEVELOPMENT

Project

TRAINING &
EXAM ROOM
AMMAN - JORDAN

Consultant

Drawing Title

FILE CABINETS - MANAGER

Date

DECEMBER 2025

Designed By

Drawn By

Checked By

Scale

1:10

Page


21-04

A3




5 PIECES

LAMINATE CABINET TOP
NATURAL KENDAL OAK

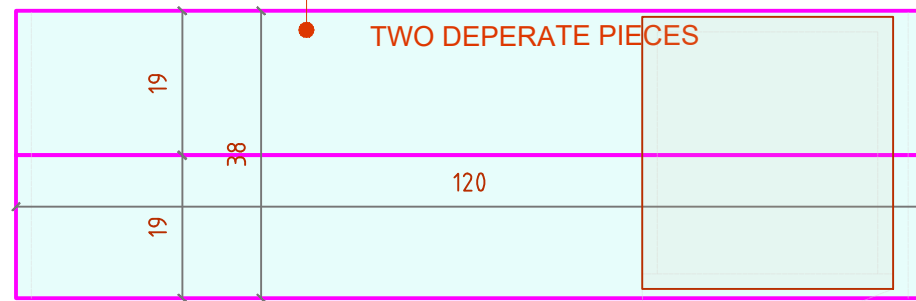


OPEN CABINET
PLAN
SCALE 1:10

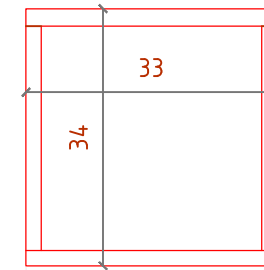

LAMINATE CABINET
STONE GREY

18 mm LAMINATE WOODEN
DESK TOP
NATURAL KENDAL OAK

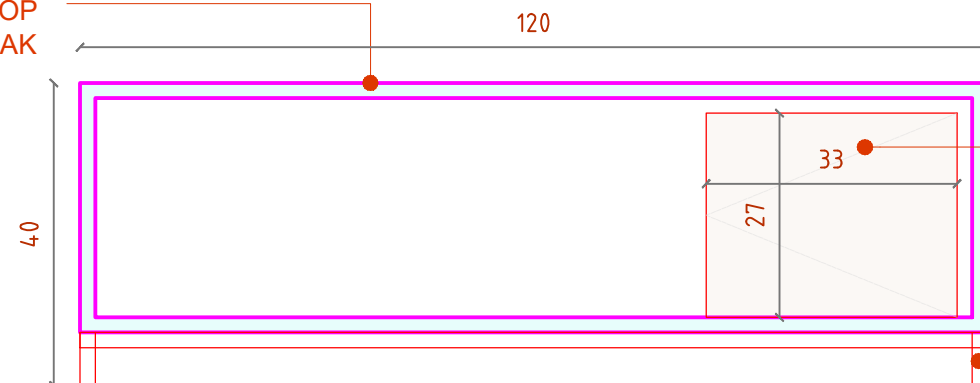

OPEN CABINET
ELEVATION
SCALE 1:10

LAMINATE CABINET
STONE GREY

POWDER COATED 20 mm
METAL TUBE
RAL 7021

GENERAL NOTES

- 1 All dimensions are in centimeters unless otherwise noted.
- 2 Cabinet body and top shall be 18 mm laminated wood panel as per approved color and code (Natural Kendal Oak / Stone Grey or as indicated, or equivalent approved).
- 3 Interior finish shall be as specified on drawing (e.g., Grey or equivalent approved).
- 4 All exposed edges shall be finished with matching PVC edge band.
- 5 Cabinet shall be fabricated with concealed screws and proper internal reinforcement where required.
- 6 Metal legs shall be 30 mm diameter (or as indicated), powder coated in RAL 7021 or approved equivalent.
- 7 Cabinet shall be level and stable after installation.
- 8 All joints shall be clean, aligned and free from visible gaps.
- 9 Provide plastic floor protectors under metal legs.
- 10 Submit material samples (laminite finish and metal color) for approval prior to fabrication.

Clients

MINISTRY OF
SOCIAL
DEVELOPMENT

Project

TRAINING &
EXAM ROOM
AMMAN - JORDAN

Consultant

Drawing Title

CABINET

Date

DECEMBER 2025

Designed By

Drawn By

Checked By

Scale


1:10

Page

21-05



A3

OPENINGS FOR WIRES
Back panel minimum thickness 18 mm.

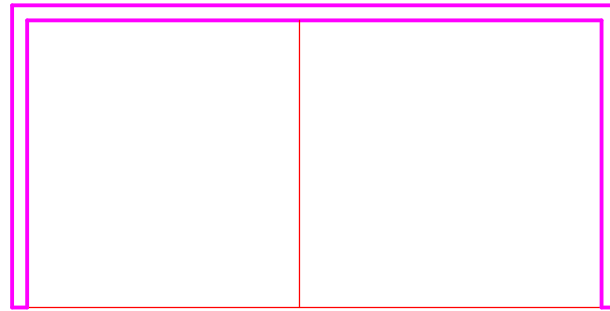


MOVABLE COFFEE STATION
SECTION
SCALE 1:10

LAMINATE CABINET
STONE GREY

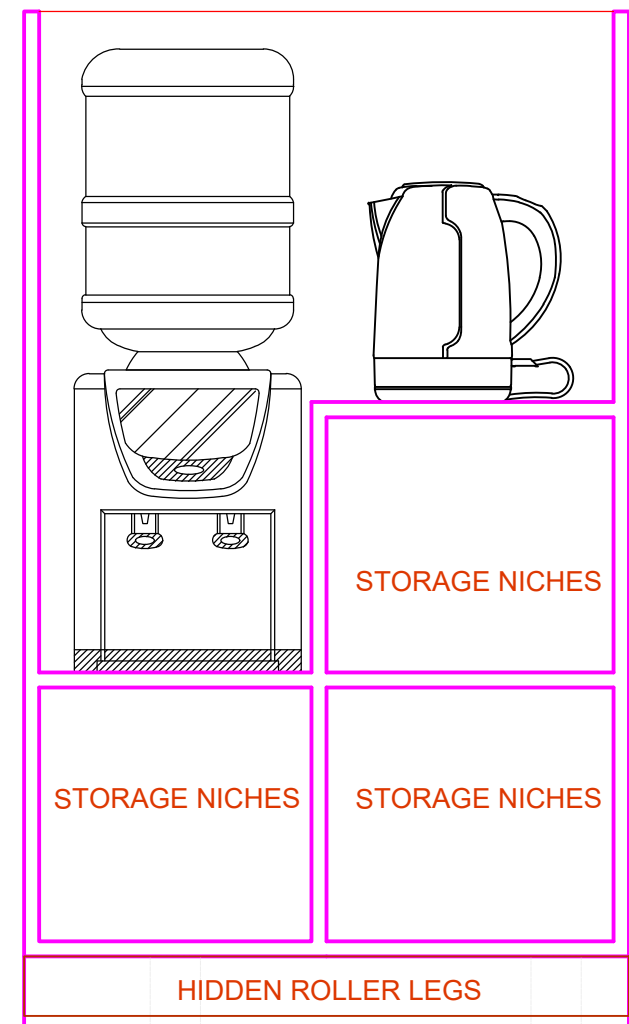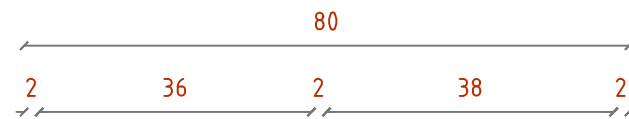

MOVABLE COFFEE STATION
ELEVATION
SCALE 1:10

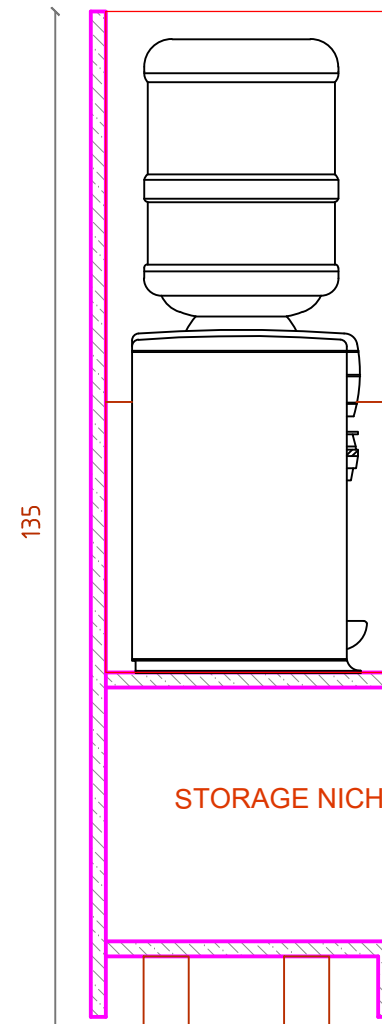

MOVABLE COFFEE STATION
SECTION
SCALE 1:10

GENERAL NOTES

- 1 All dimensions are in centimeters unless otherwise noted.
 - 2 Unit shall be fabricated from 18 mm laminated wood panel Stone Grey or as approved, or equivalent approved.
 - 3 All exposed edges shall be finished with matching PVC edge band.
 - 4 Provide cable openings at top panel as indicated for electrical connections.
 - 5 Storage niches shall be constructed as per dimensions shown on drawing.
 - 6 Base shall be supported on heavy-duty hidden roller legs suitable for smooth floor surfaces.
 - 7 Wheels shall include locking mechanism to prevent movement during use.
 - 8 Internal structure shall be reinforced to support coffee machine and water dispenser load.
 - 9 All joints shall be aligned, properly fixed, and free from visible gaps.
 - 10 Submit material samples for approval prior to fabrication.
- A. Unit shall be level, stable, and free from defects before handover.

Clients

MINISTRY OF
SOCIAL
DEVELOPMENT

Project

TRAINING &
EXAM ROOM
AMMAN - JORDAN

Consultant

Drawing Title

MOVABLE COFFEE
STATION

Date

DECEMBER 2025

Designed By

Drawn By

Checked By


Scale

1:10


Page

21-06

A3

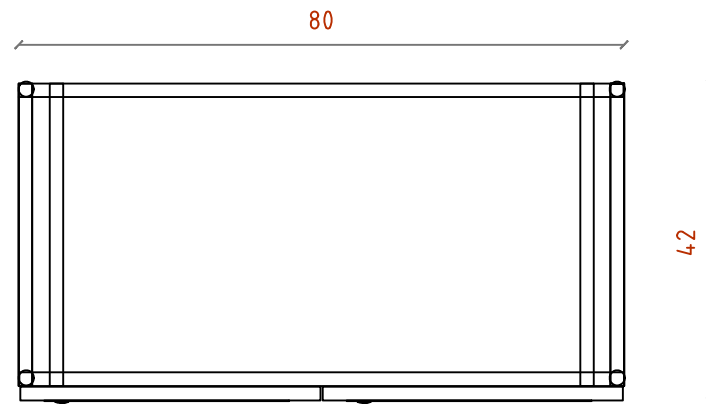

STEEL LOCKERS
PLAN
SCALE 1:10

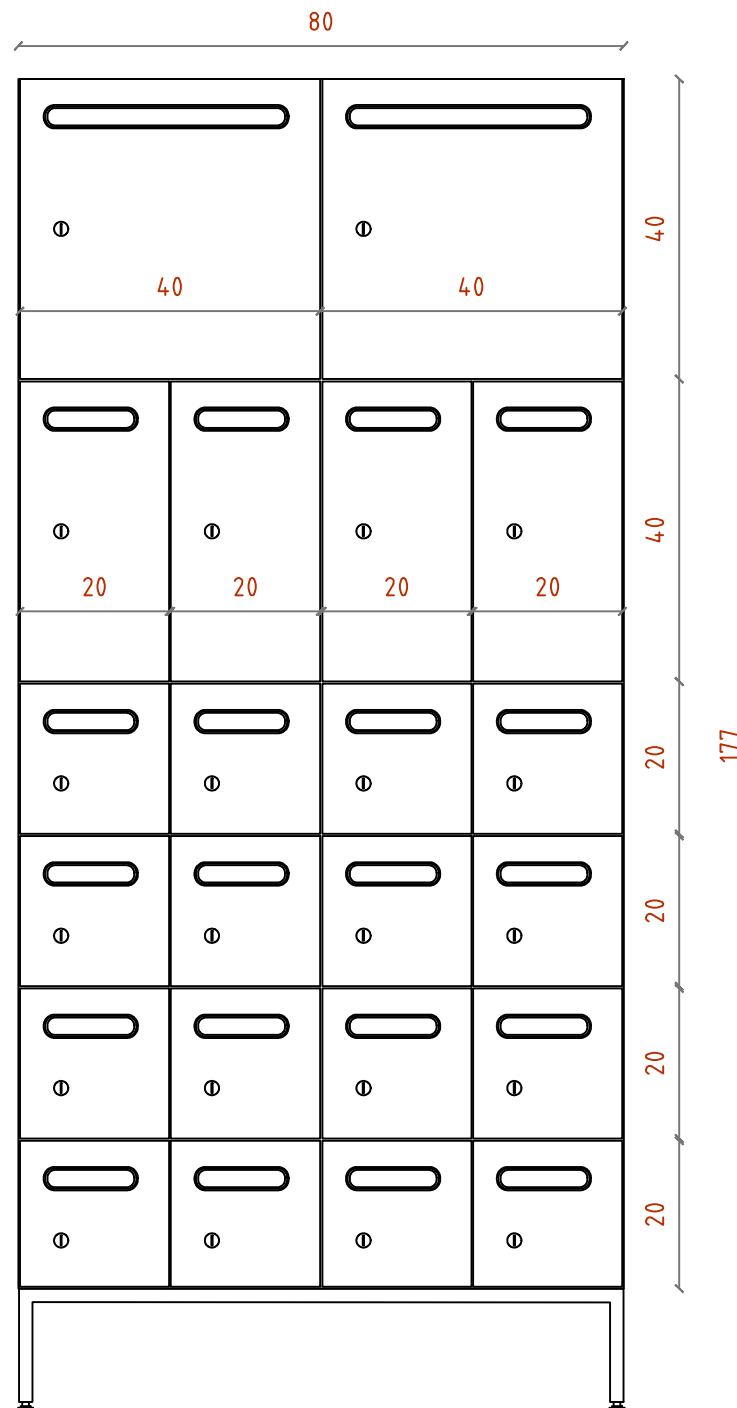

STEEL LOCKERS
ELEVATION
SCALE 1:10

GENERAL NOTES

- 1 All dimensions are in centimeters unless otherwise noted.
 - 2 Lockers shall be fabricated from cold-rolled steel sheets, minimum thickness 0.8 mm for body and 1.0 mm for doors (or as per approved specification).
 - 3 All edges shall be folded and smooth, free from sharp edges.
 - 4 Lockers shall be powder coated in approved color (RAL to be confirmed).
 - 5 Provide individual ventilation slots at doors as indicated on drawing.
 - 6 Each locker door shall include integrated handle and individual lock mechanism.
 - 7 Internal shelves (if applicable) shall be properly fixed and reinforced.
 - 8 Lockers shall be installed level and securely fixed to wall or floor to prevent tipping.
 - 9 Provide adjustable leveling feet where required.
 - 10 All units shall be free from dents, scratches, or coating defects prior to handover.
- A. Submit color sample and shop drawing for approval prior to fabrication..

Clients

MINISTRY OF
SOCIAL
DEVELOPMENT

Project

TRAINING &
EXAM ROOM
AMMAN - JORDAN

Consultant

Drawing Title

LOCKERS

Date

DECEMBER 2025

Designed By

Drawn By

Checked By



Scale

1:10

Page

21-07

A3

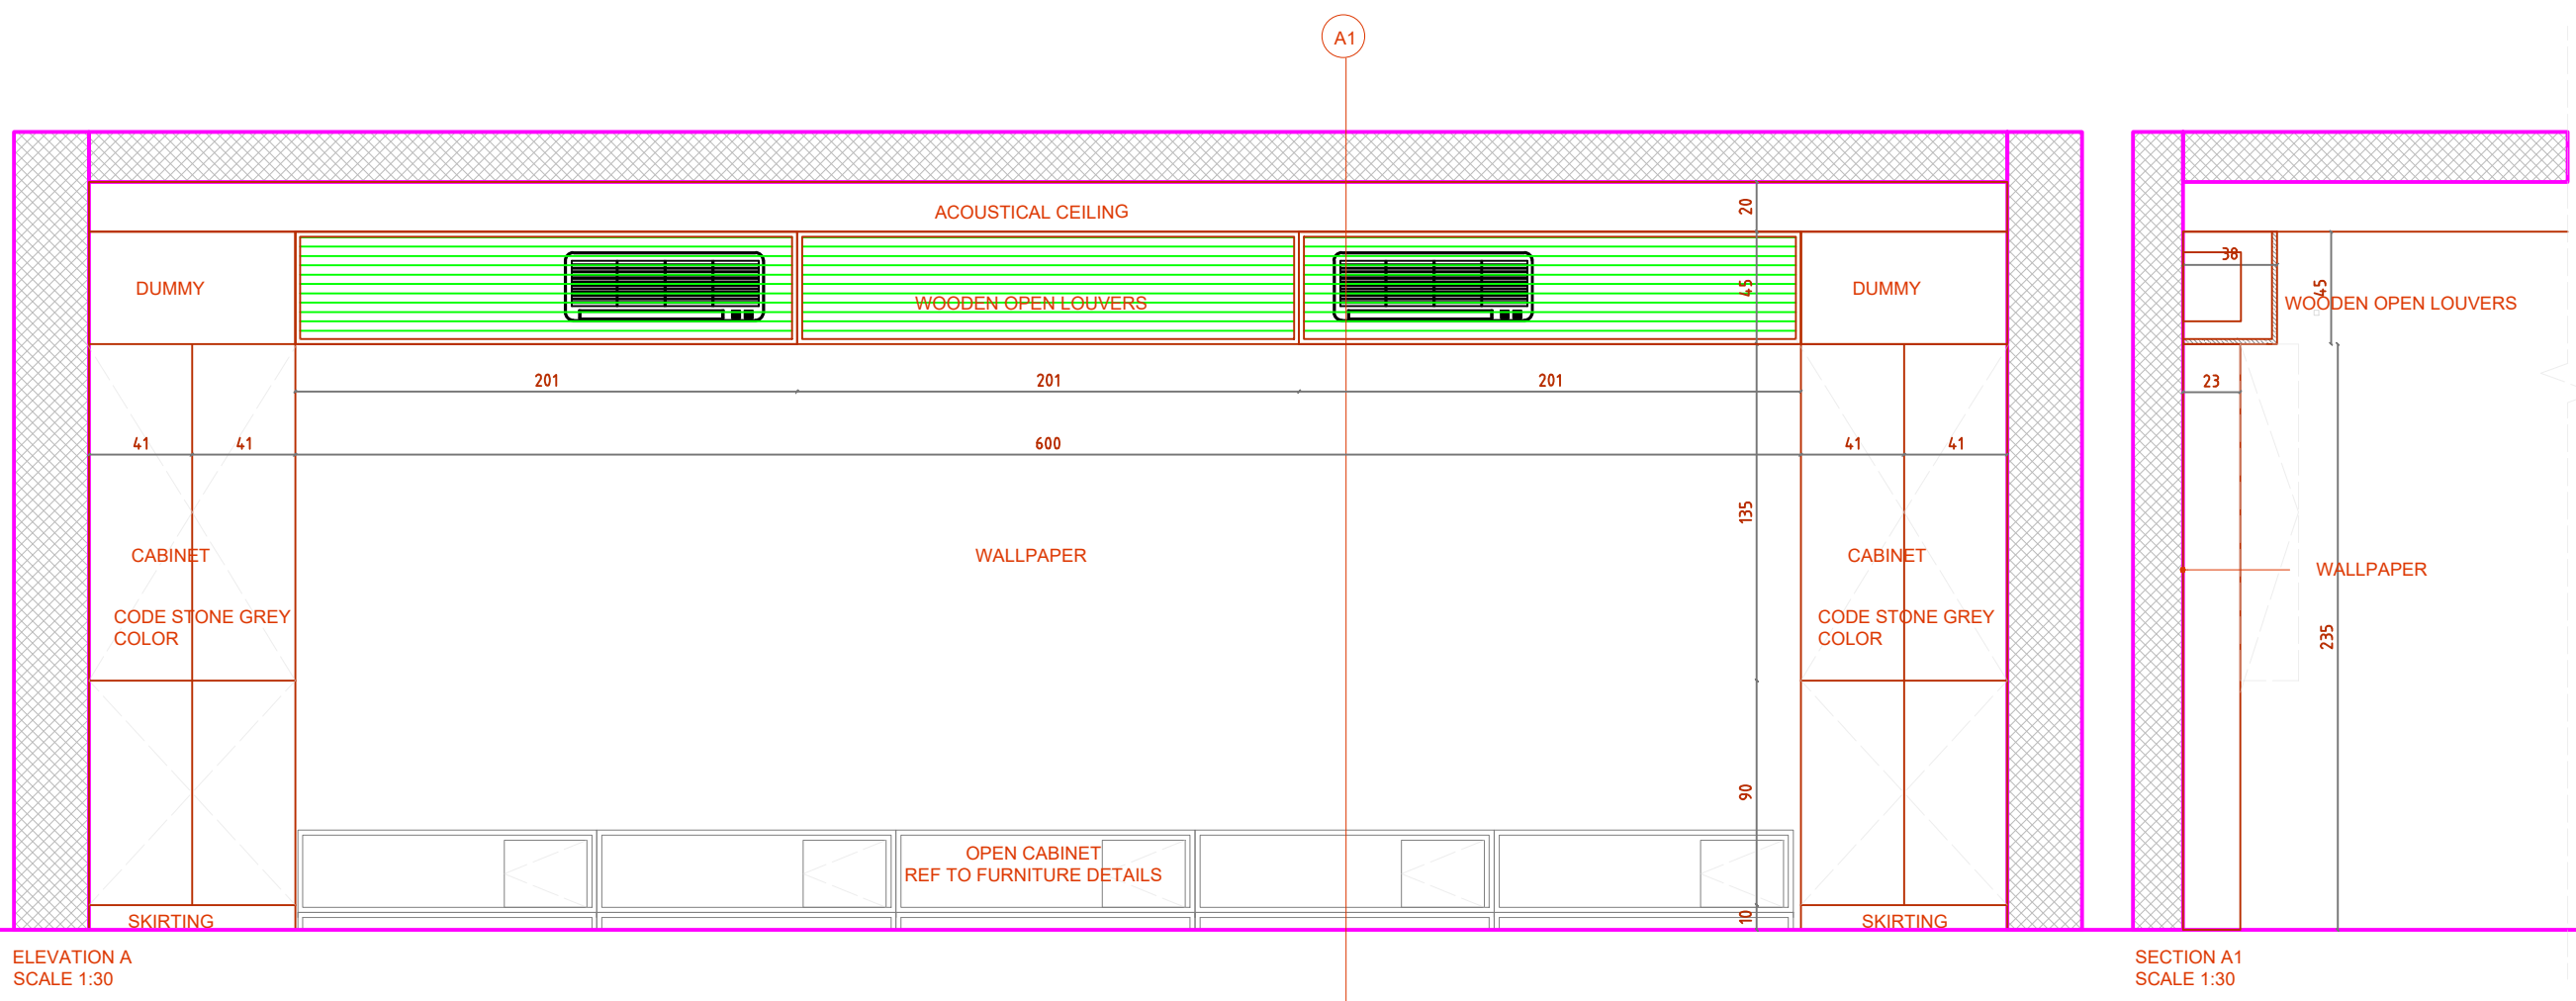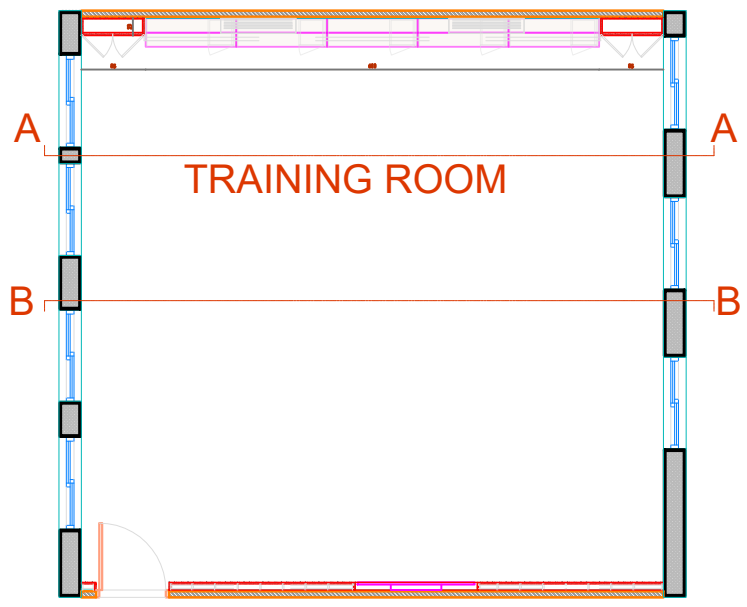

ELEVATION A
SCALE 1:30

SECTION A1
SCALE 1:30

GENERAL NOTES

Clients
MINISTRY OF SOCIAL DEVELOPMENT
 Project
TRAINING & EXAM ROOM
 AMMAN - JORDAN
 Consultant

Drawing Title
ELEVATION A

Date
 DECEMBER 2025



Designed By

Drawn By

Checked By

Scale
1:30
 Page
40-01

A3

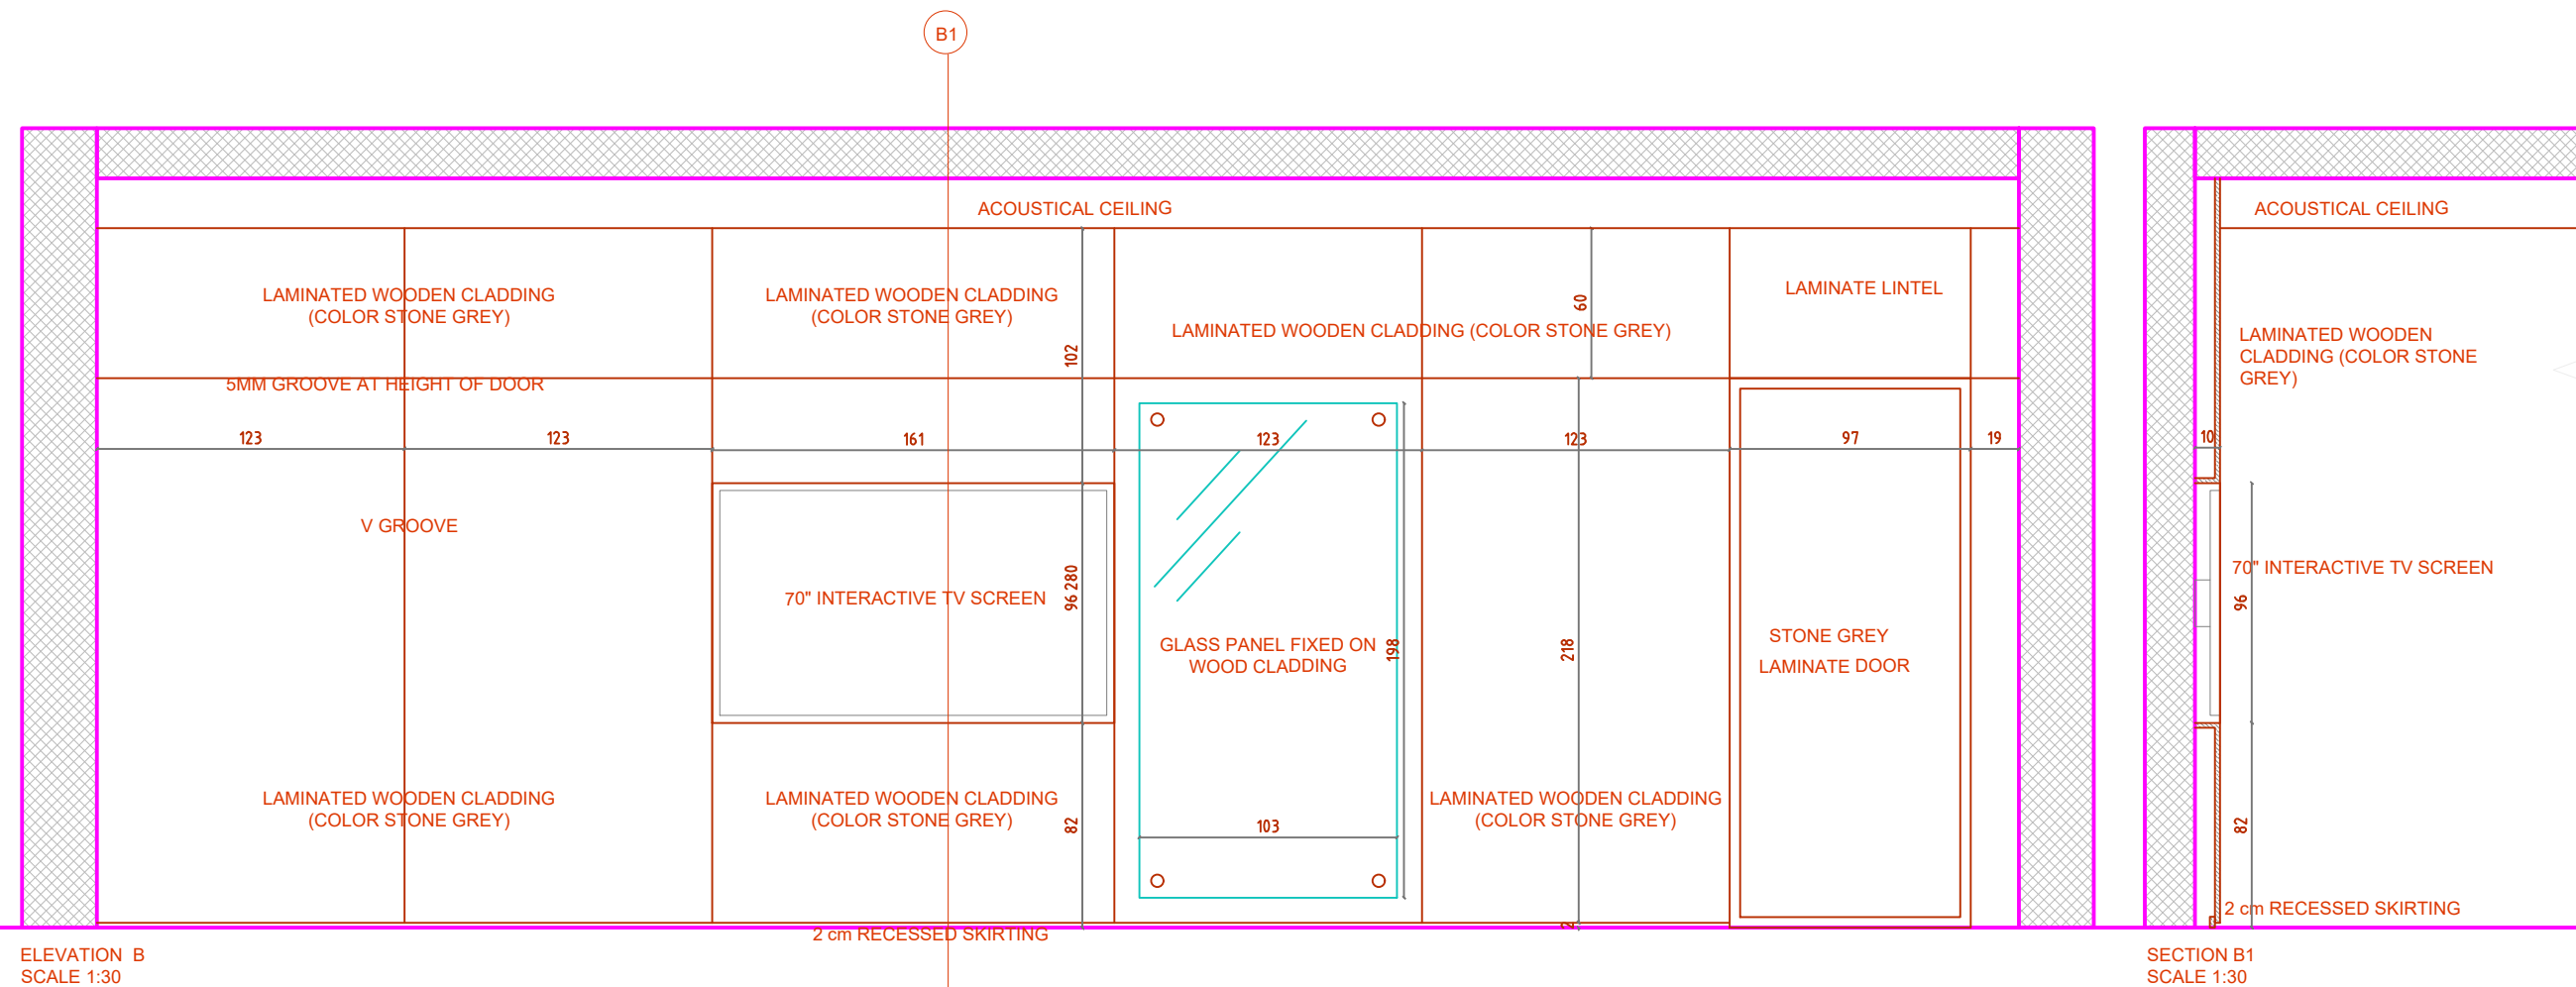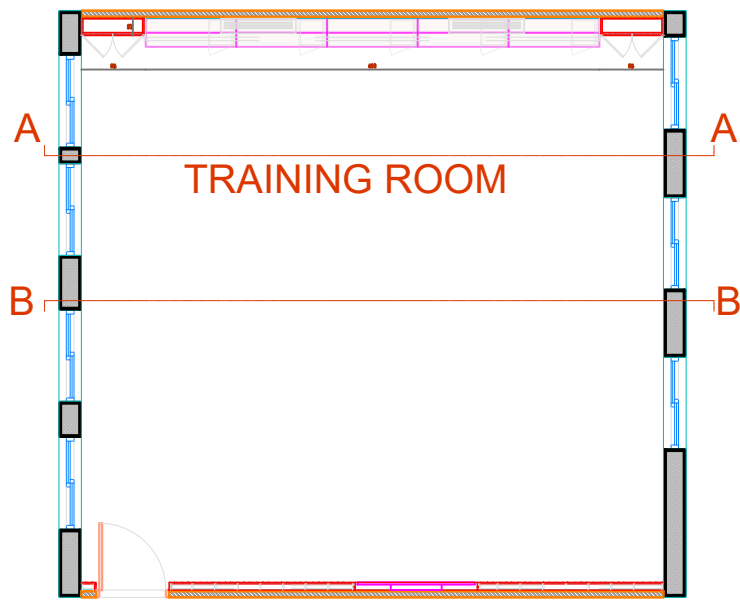

ELEVATION B
SCALE 1:30

SECTION B1
SCALE 1:30

GENERAL NOTES

Clients
MINISTRY OF SOCIAL DEVELOPMENT
 Project
TRAINING & EXAM ROOM
 AMMAN - JORDAN
 Consultant

Drawing Title
ELEVATION B

Date
 DECEMBER 2025


Designed By

Drawn By

Checked By


Scale
1:30
 Page
40-02

GENERAL NOTES

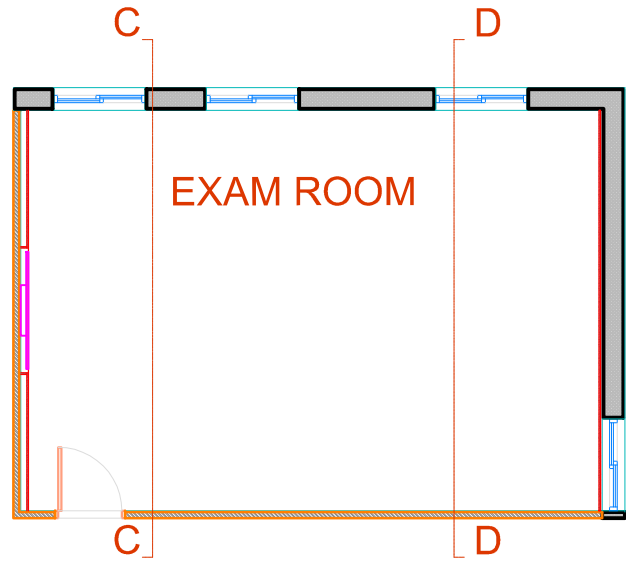

530

C1

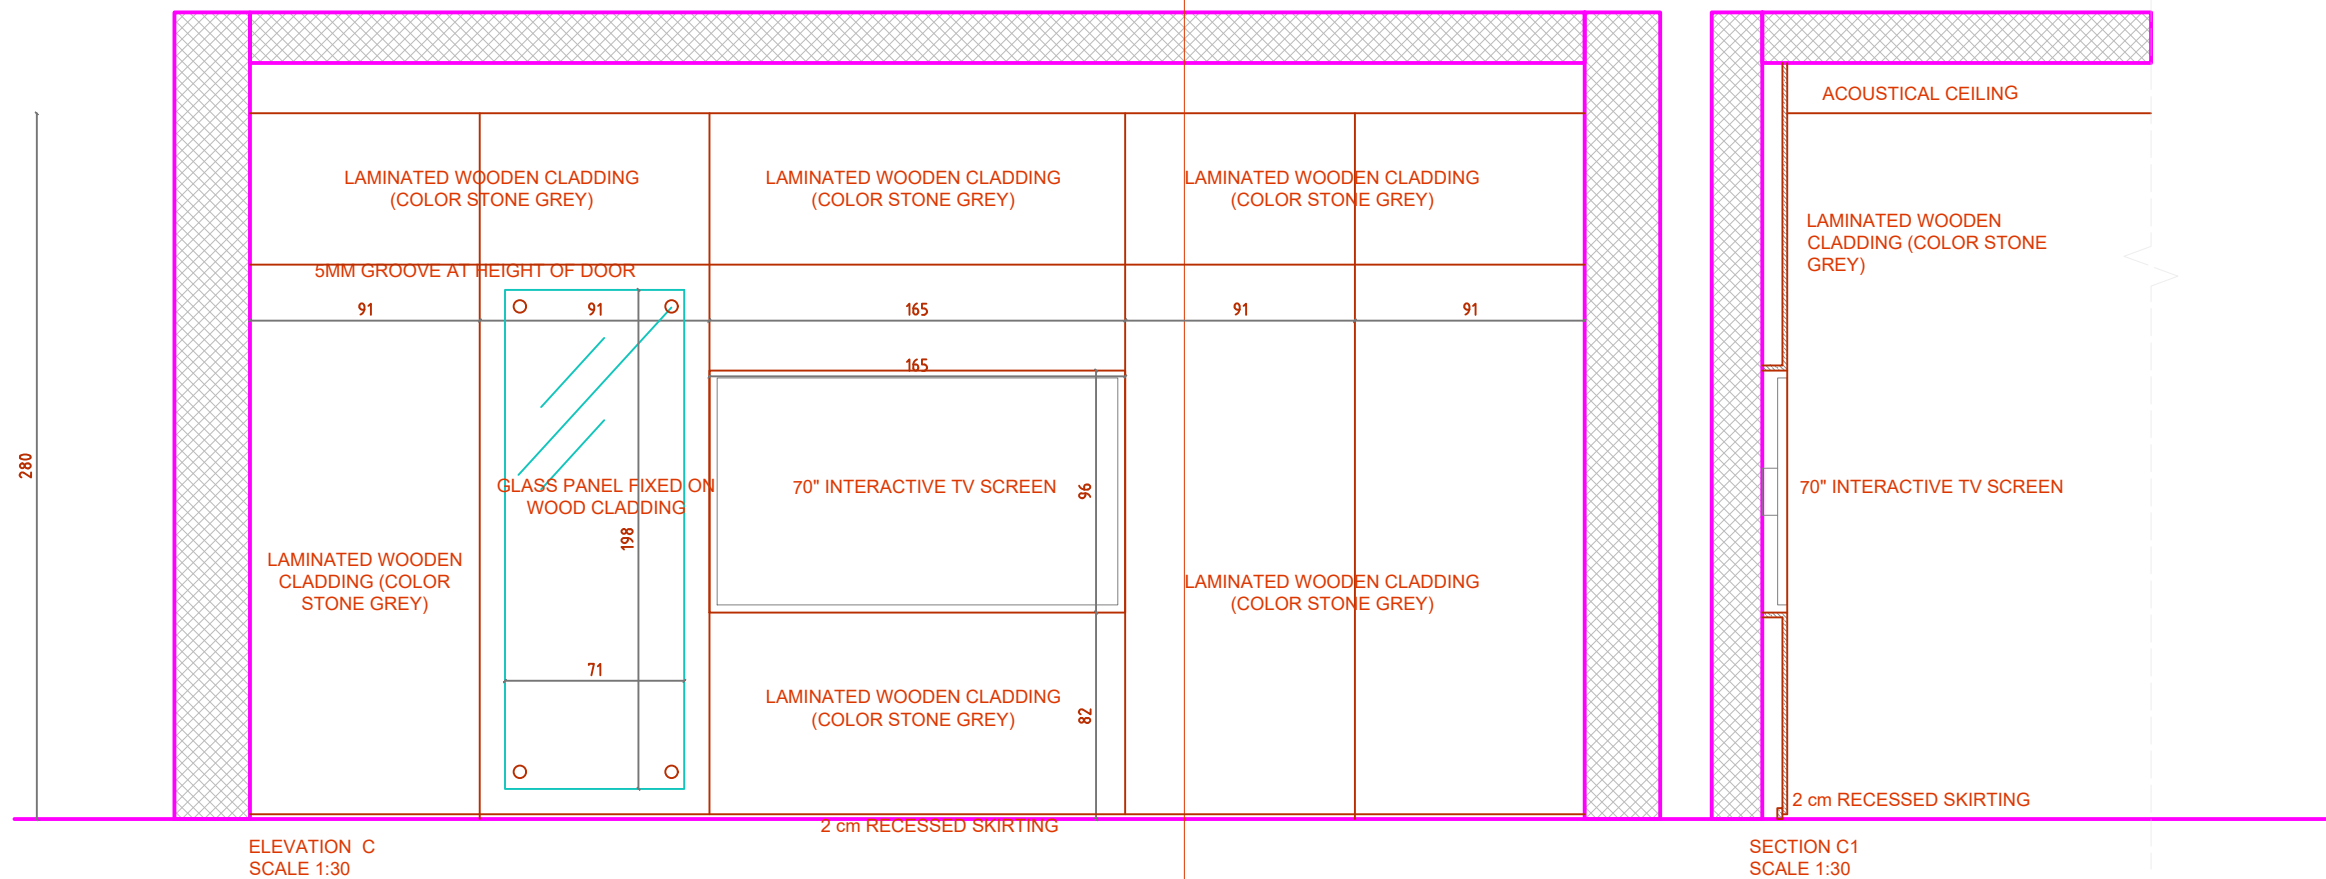

Clients
MINISTRY OF SOCIAL DEVELOPMENT
 Project
TRAINING & EXAM ROOM
 AMMAN - JORDAN
 Consultant

Drawing Title
ELEVATION C

Date
 DECEMBER 2025



Designed By

Drawn By

Checked By

Scale
 1:30
 Page
 40-03

A3

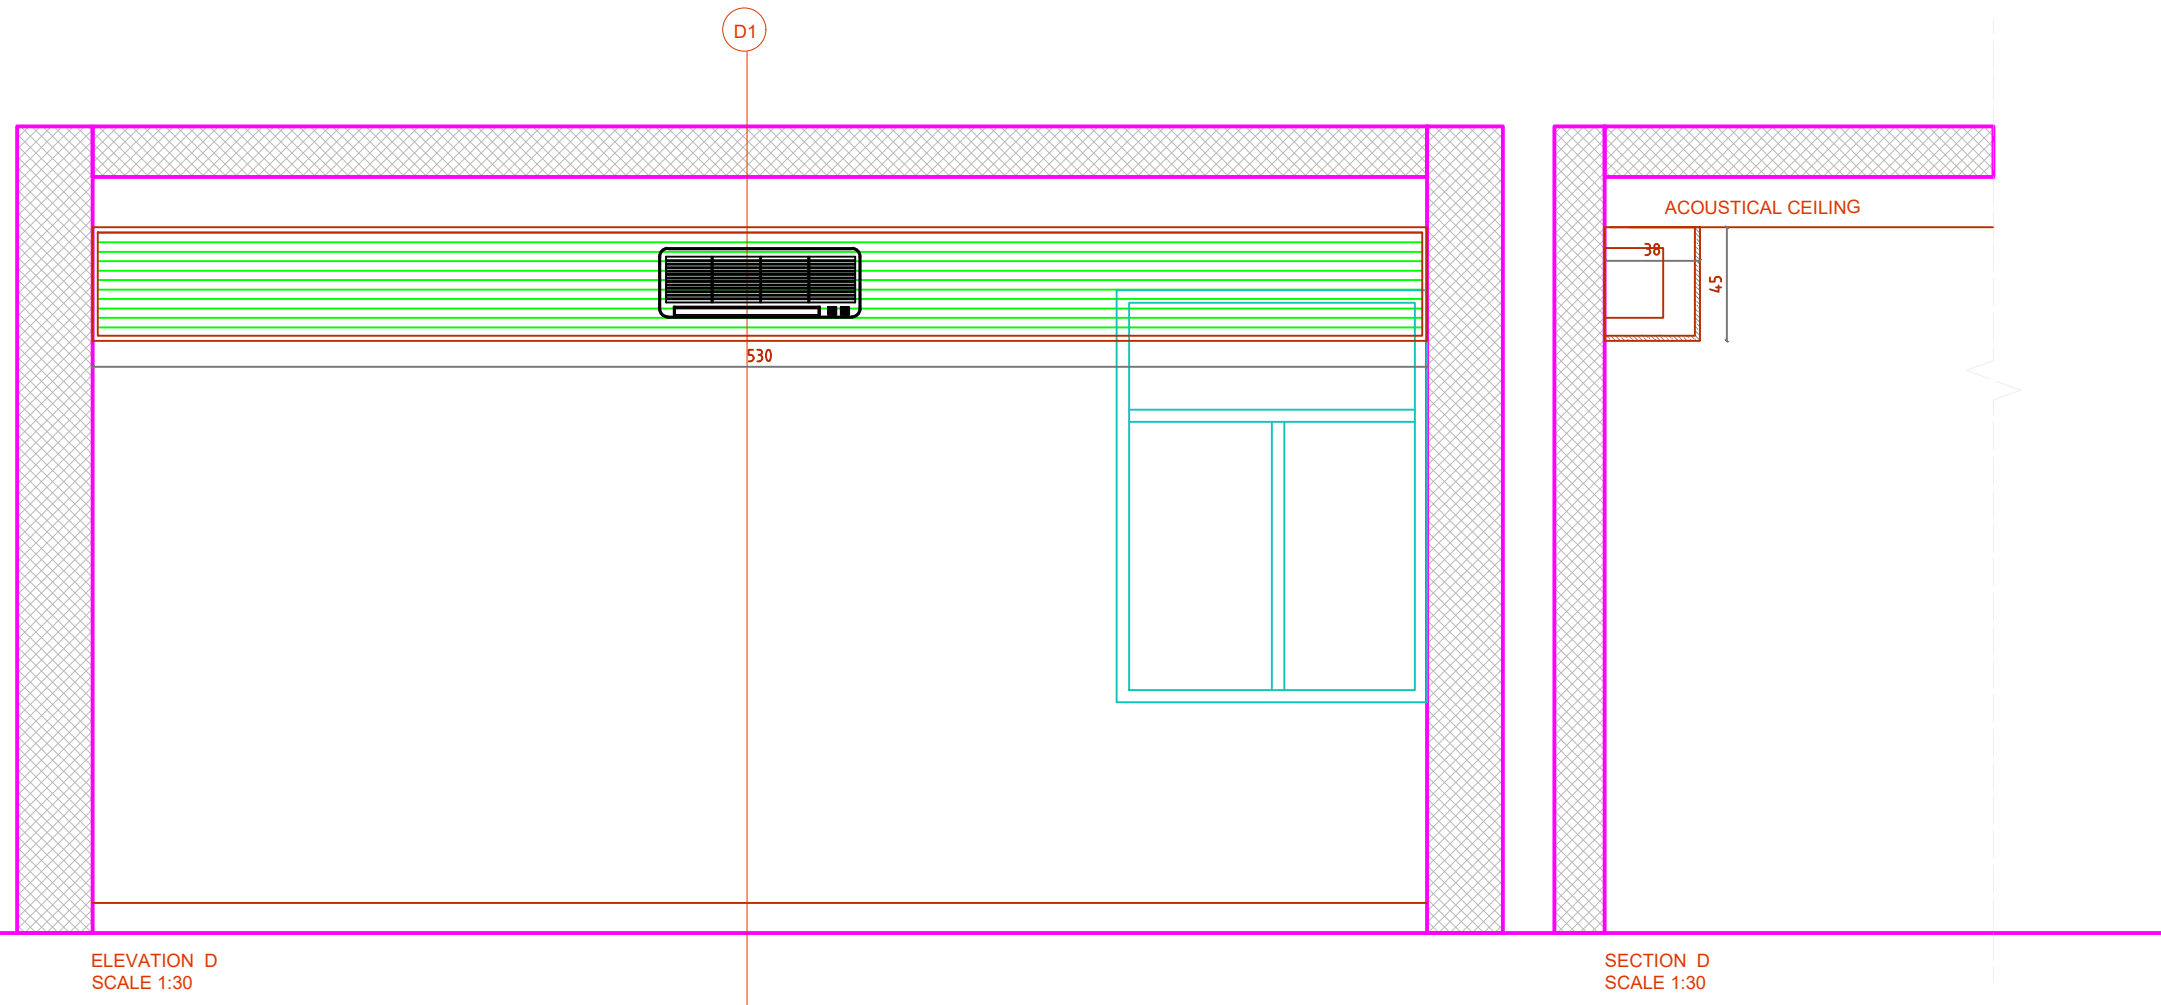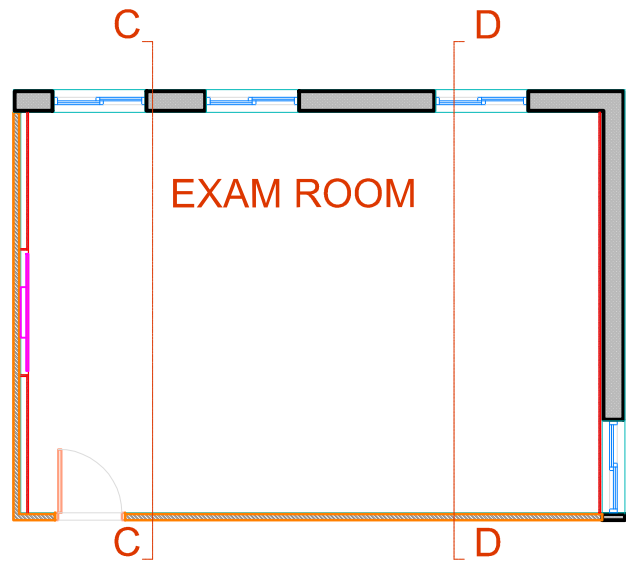

GENERAL NOTES

Clients
MINISTRY OF SOCIAL DEVELOPMENT

Project
TRAINING & EXAM ROOM
 AMMAN - JORDAN

Consultant

Drawing Title
ELEVATION D

Date
 DECEMBER 2025

Designed By	
Drawn By	
Checked By	
Scale 1:30	A3
Page 40-04	